


PACIFIC

MODERN


HOUSES

AV

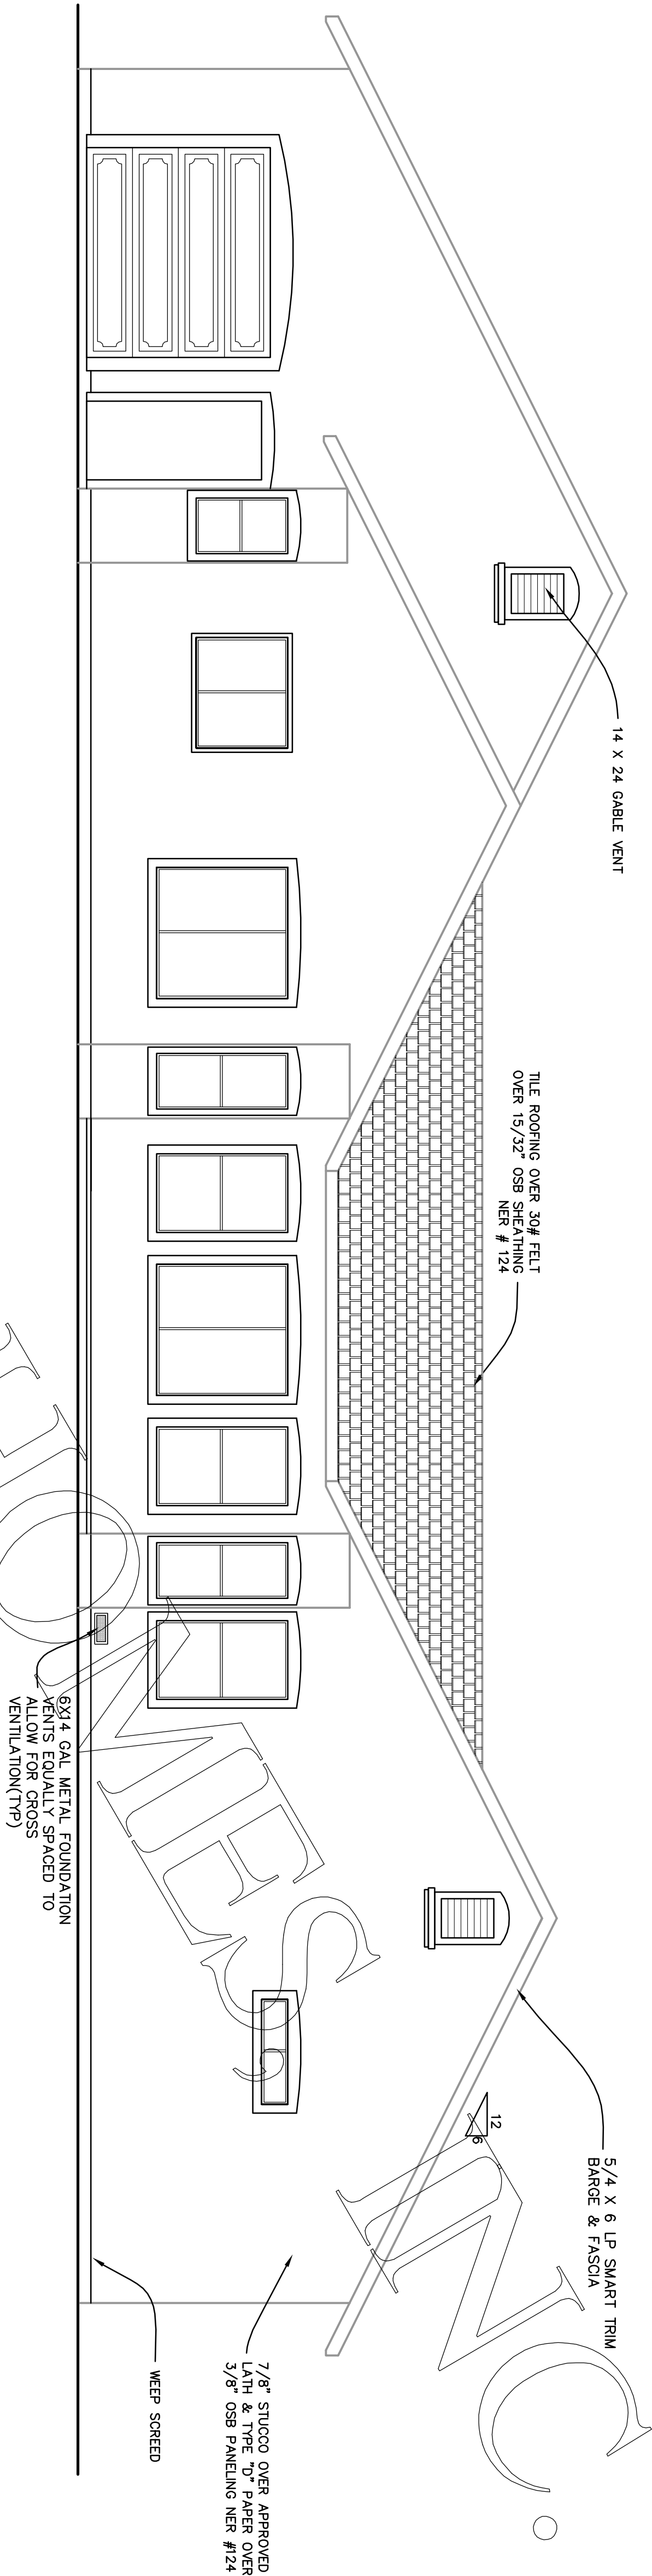

REAR ELEVATION

SCALE 1/4" = 1'-0"

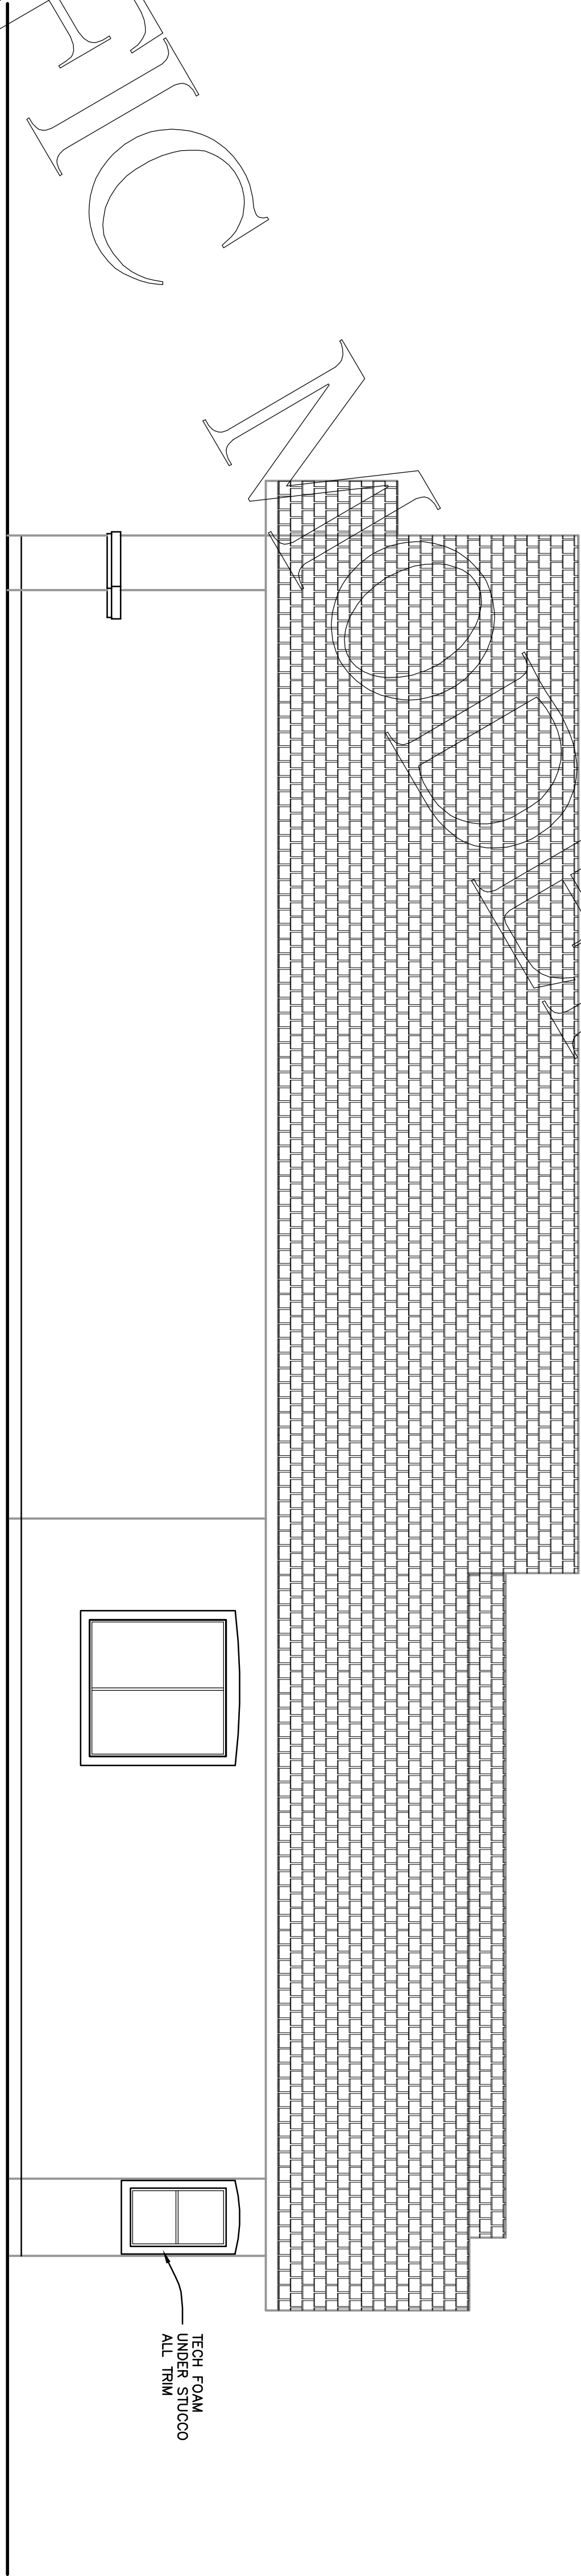

LEFT ELEVATION

SCALE 1/4" = 1'-0"

PRE-
ENGINEERED
AVALON

RESIDENCE FOR:

PAGE TITLE

ELEVATIONS



PACIFIC MODERN HOMES
P.O. BOX 670
ELK GROVE, CA.
95759-9514
PHONE: (916) 685-9514

REVISIONS BY

SHEET:
2

SCALE:
1/4" = 1'-0"

TRANS BY:

DATE: