


TRANSITIONAL HOME ENVIRONMENT

LIFESTYLE OPTION CHOICES

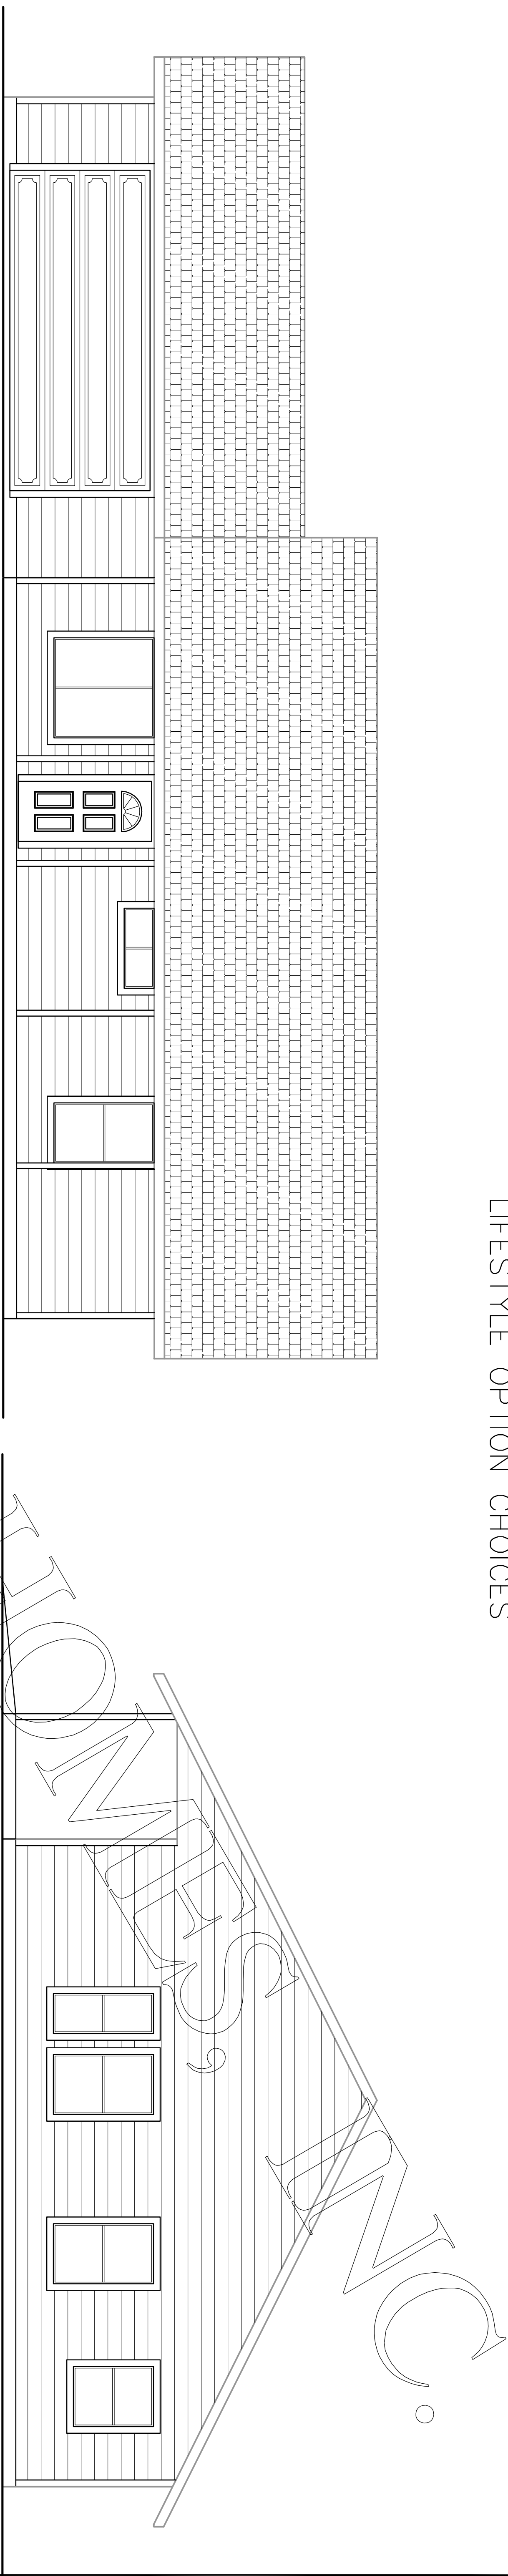


FRONT ELEVATION

SCALE 1/4" = 1'-0"

RIGHT ELEVATION

SCALE 1/4" = 1'-0"

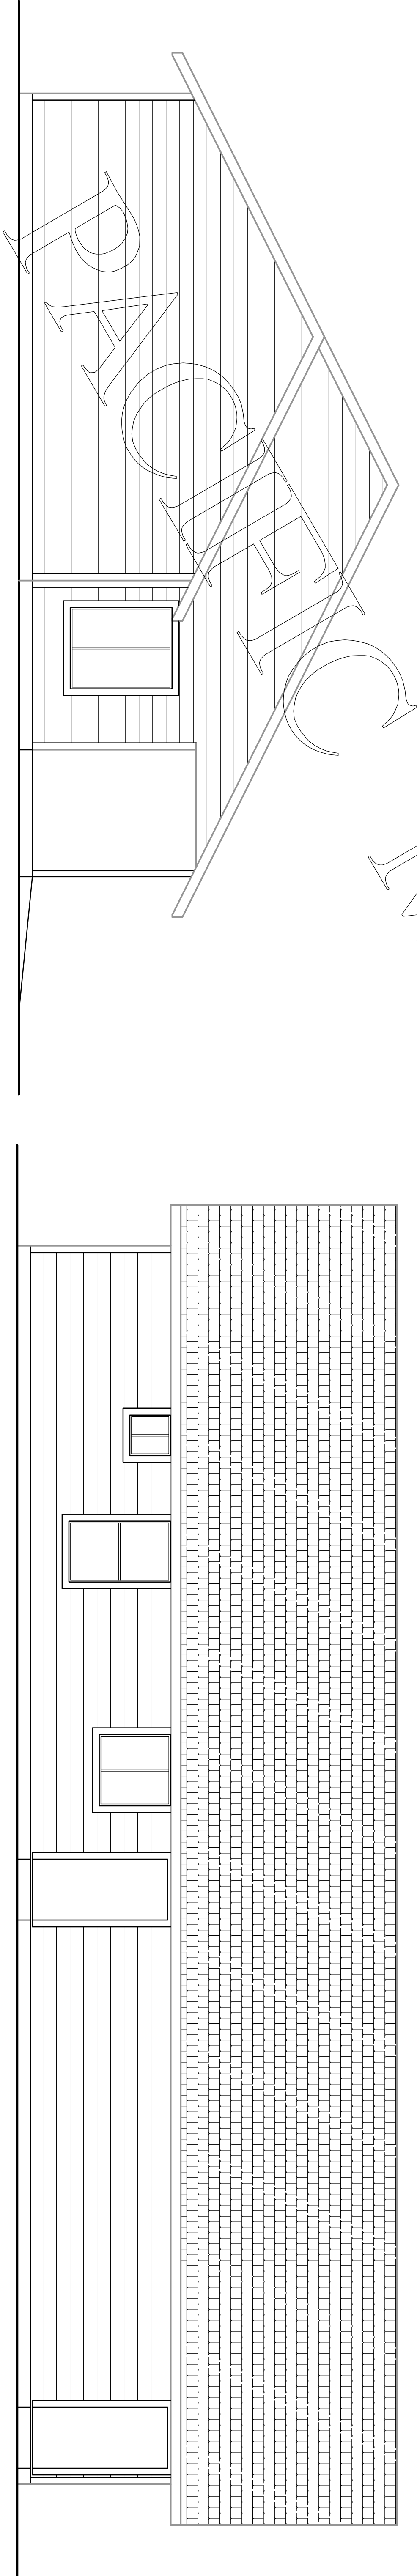

LEFT ELEVATION

SCALE 1/4" = 1'-0"

REAR ELEVATION

SCALE 1/4" = 1'-0"

REVISIONS BY

PACIFIC MODERN HOMES
P.O. BOX 670
ELK GROVE, CA.
95759
PHONE: (916) 685-9514



PAGE TITLE

ELEVATIONS

RESIDENCE FOR:

T. H. E.

PRE-ENGINEERED
BODEGA

TITLE

6/24/11

SCALE

1/4" = 1'-0"

DESIGNED BY

MFW

DATE

SHEET:

1