


PACIFIC MODERN


FRONT ELEVATION

SCALE 1/4" = 1'-0"

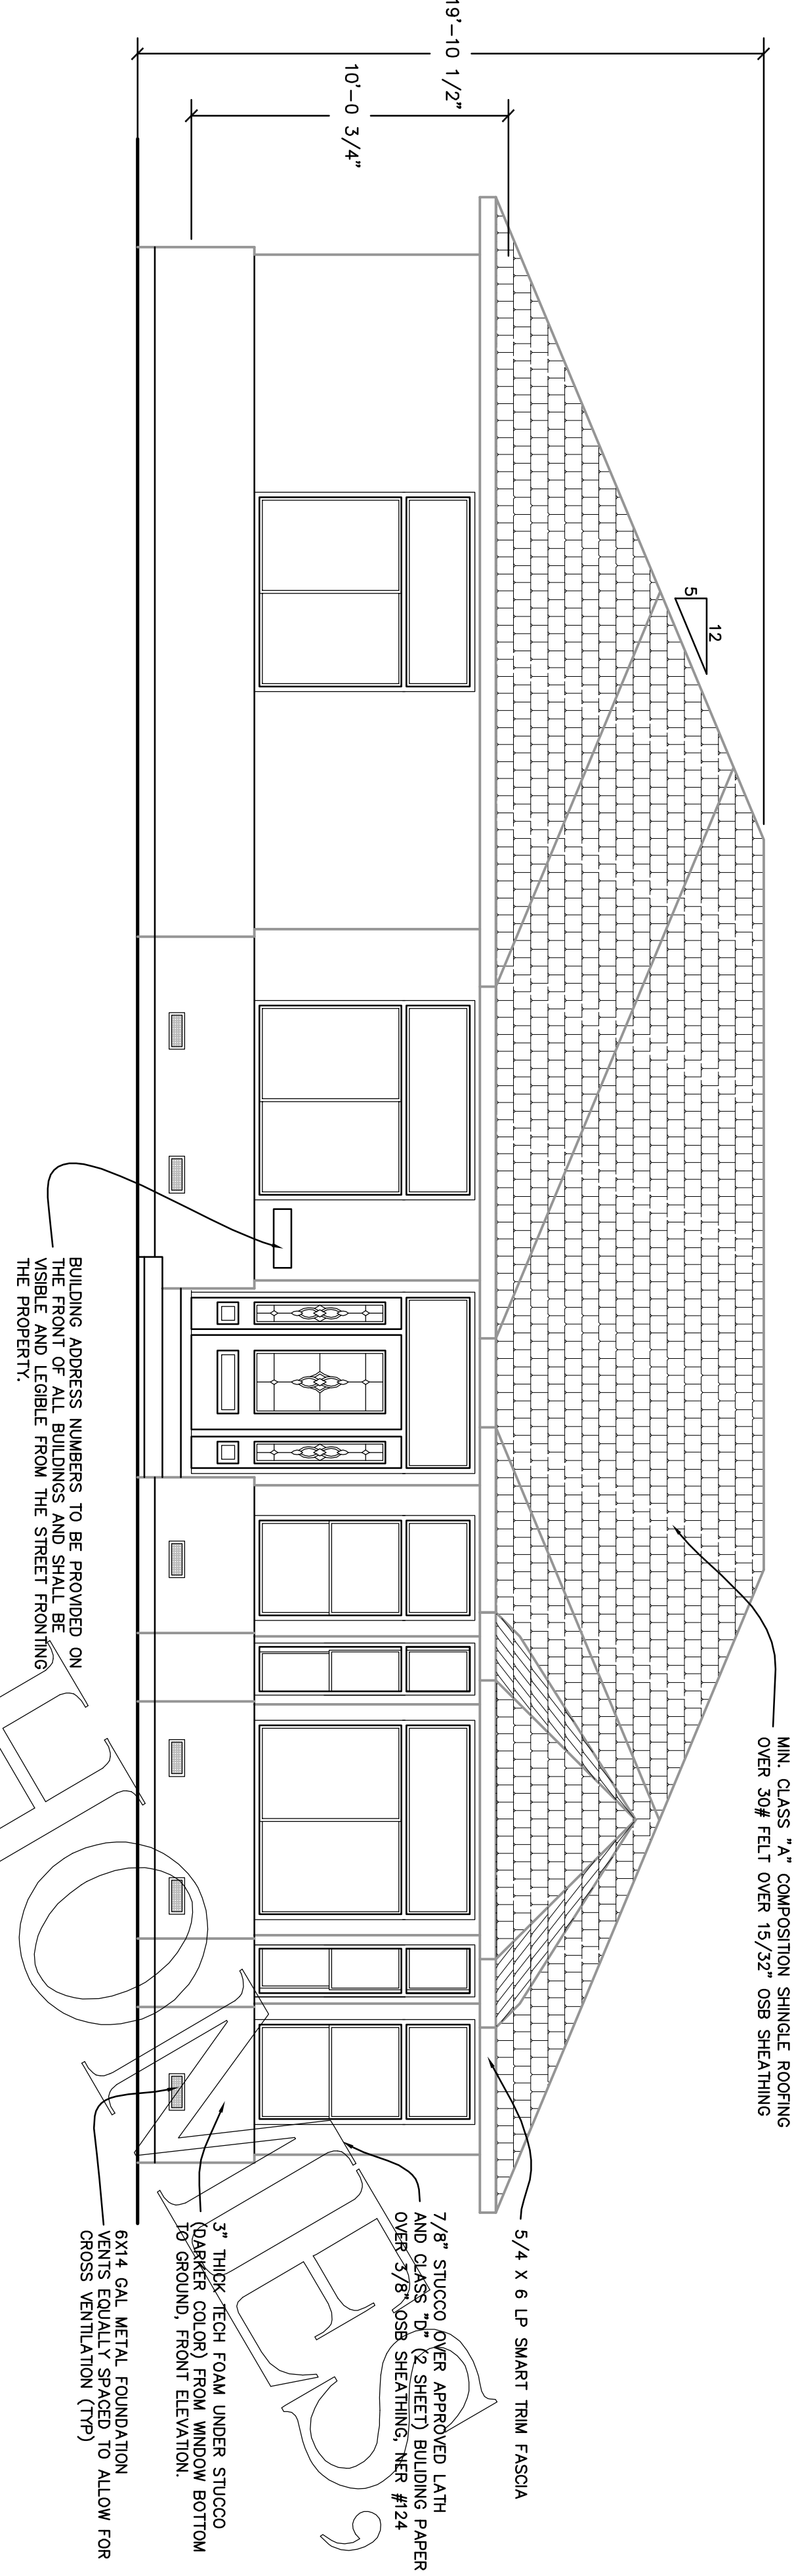

RIGHT ELEVATION

SCALE 1/4" = 1'-0"

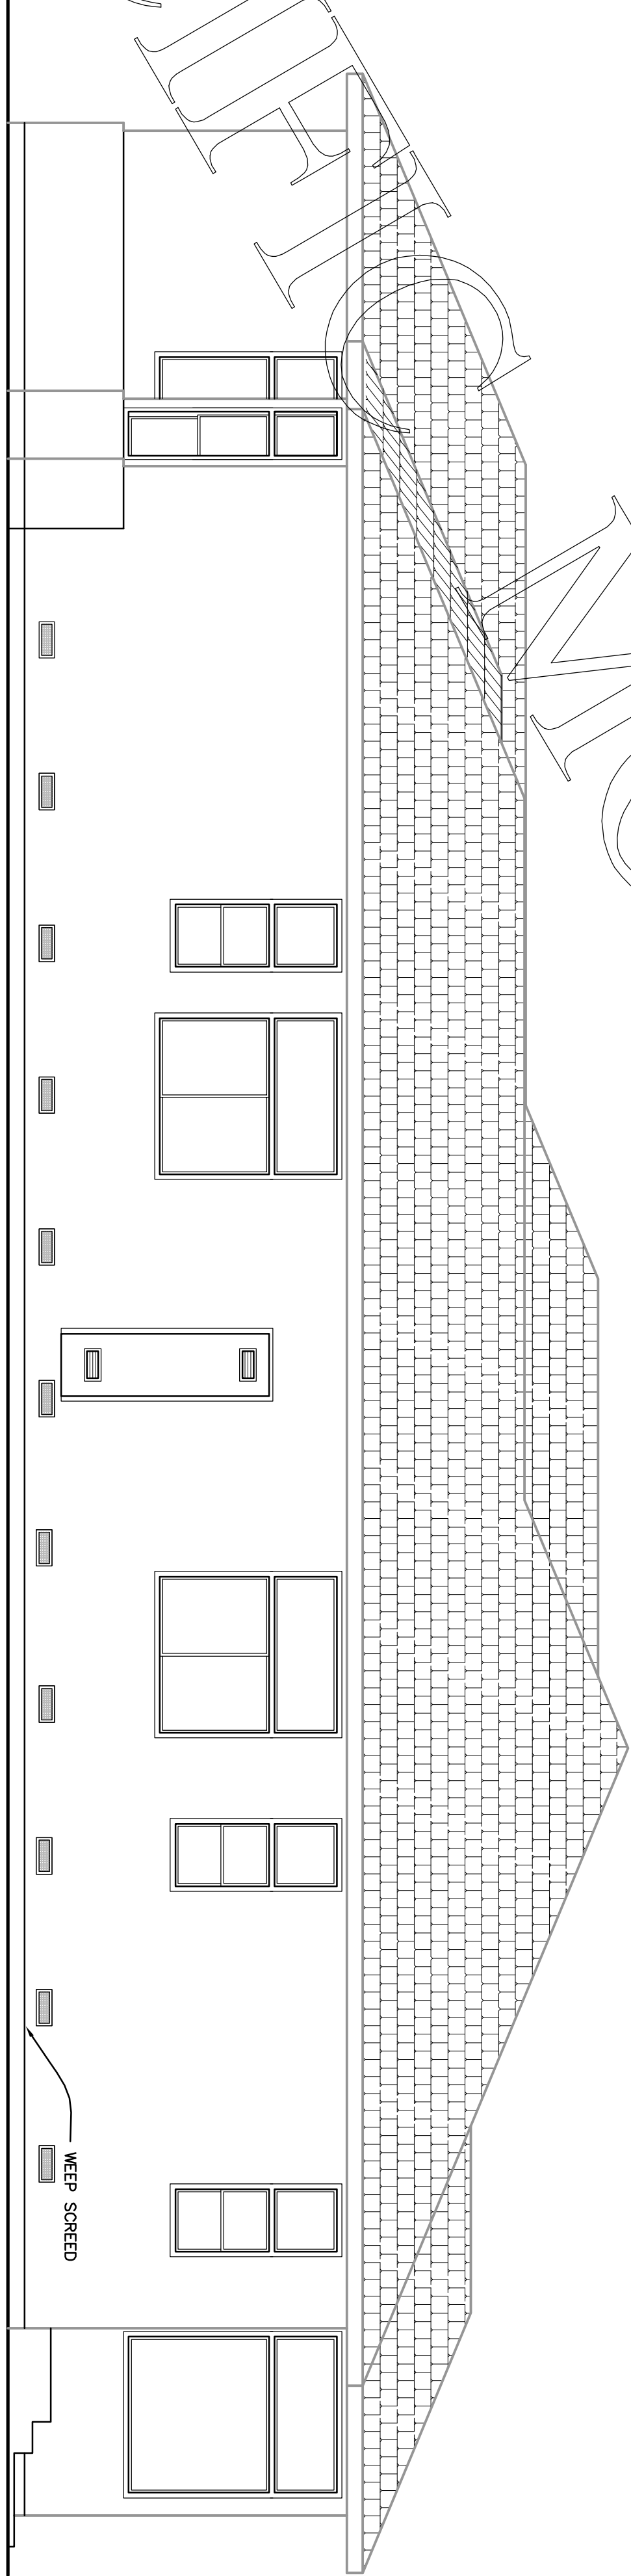

PRE-ENGINEERED
BORREGO

RESIDENCE FOR:

PAGE TITLE

ELEVATIONS



PACIFIC MODERN HOMES
P.O. BOX 670
ELK GROVE, CA.
95759-9514
PHONE: (916) 685-9514

REVISIONS BY