


REAR ELEVATION

SCALE 1/4" = 1'-0"

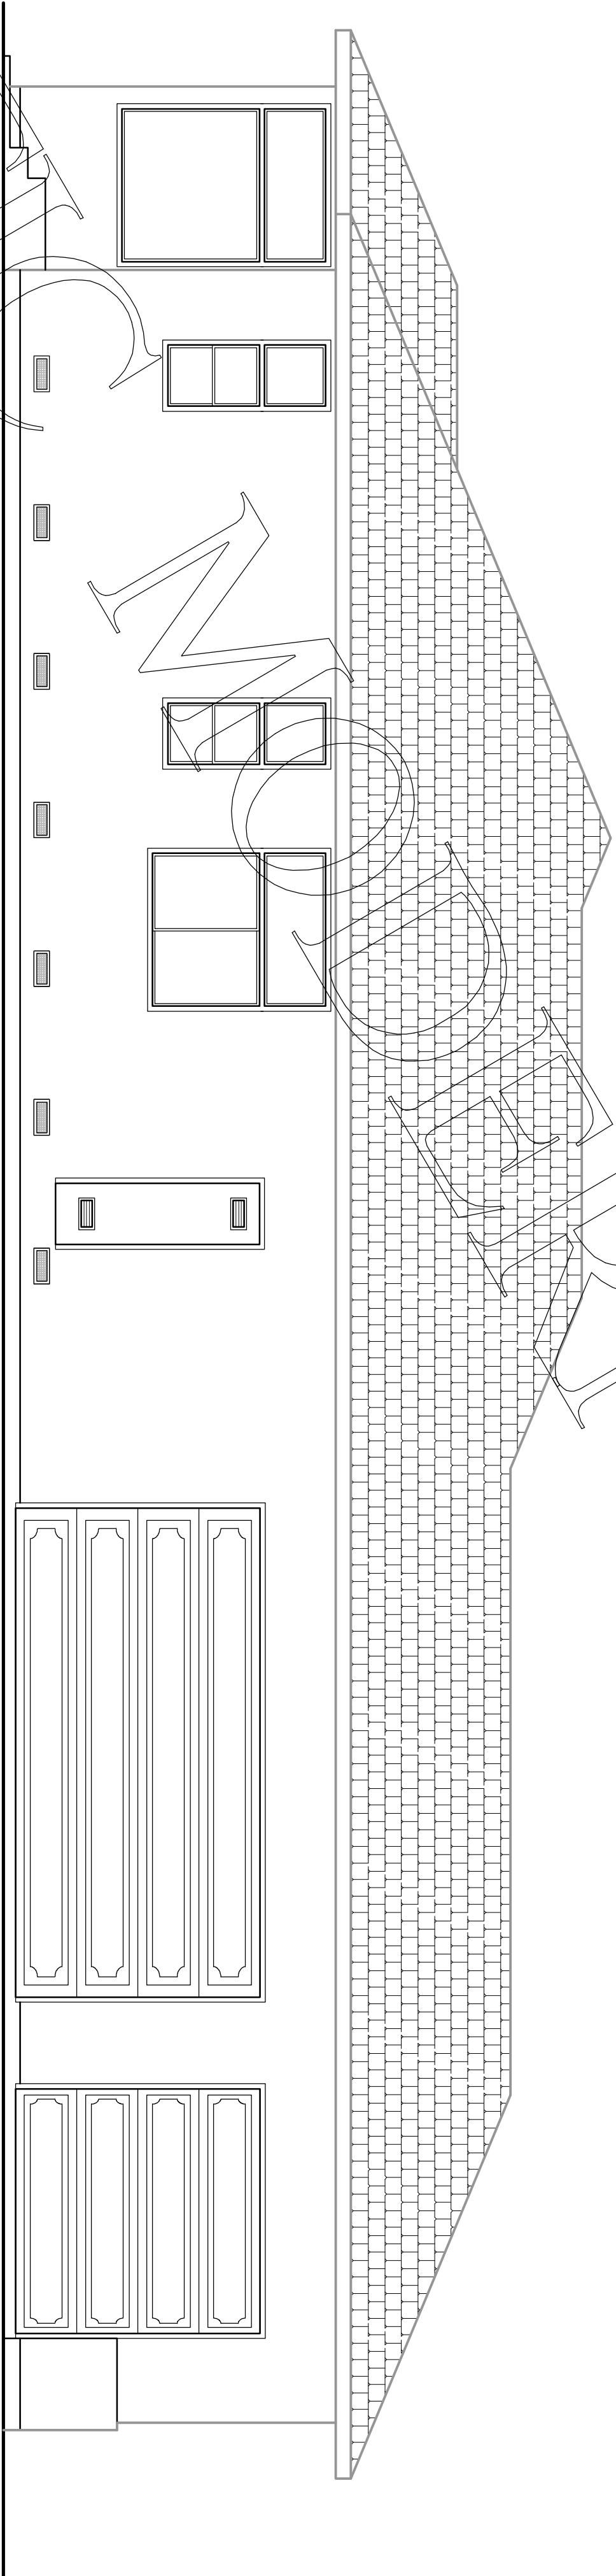

LEFT ELEVATION

SCALE 1/4" = 1'-0"

REVISIONS		BY

PACIFIC MODERN HOMES
P.O. BOX 670
ELK GROVE, CA.
95759-9514
PHONE: (916) 685-9514



ELEVATIONS

PRE-ENGINEERED
BORREGO

RESIDENCE FOR:

PAGE TITLE

TITLE

SCALE 1/4" = 1'-0"

TRANS BY

TRANS TO

SHEET:

2