



LEFT ELEVATION

SCALE 1/4" = 1'-0"

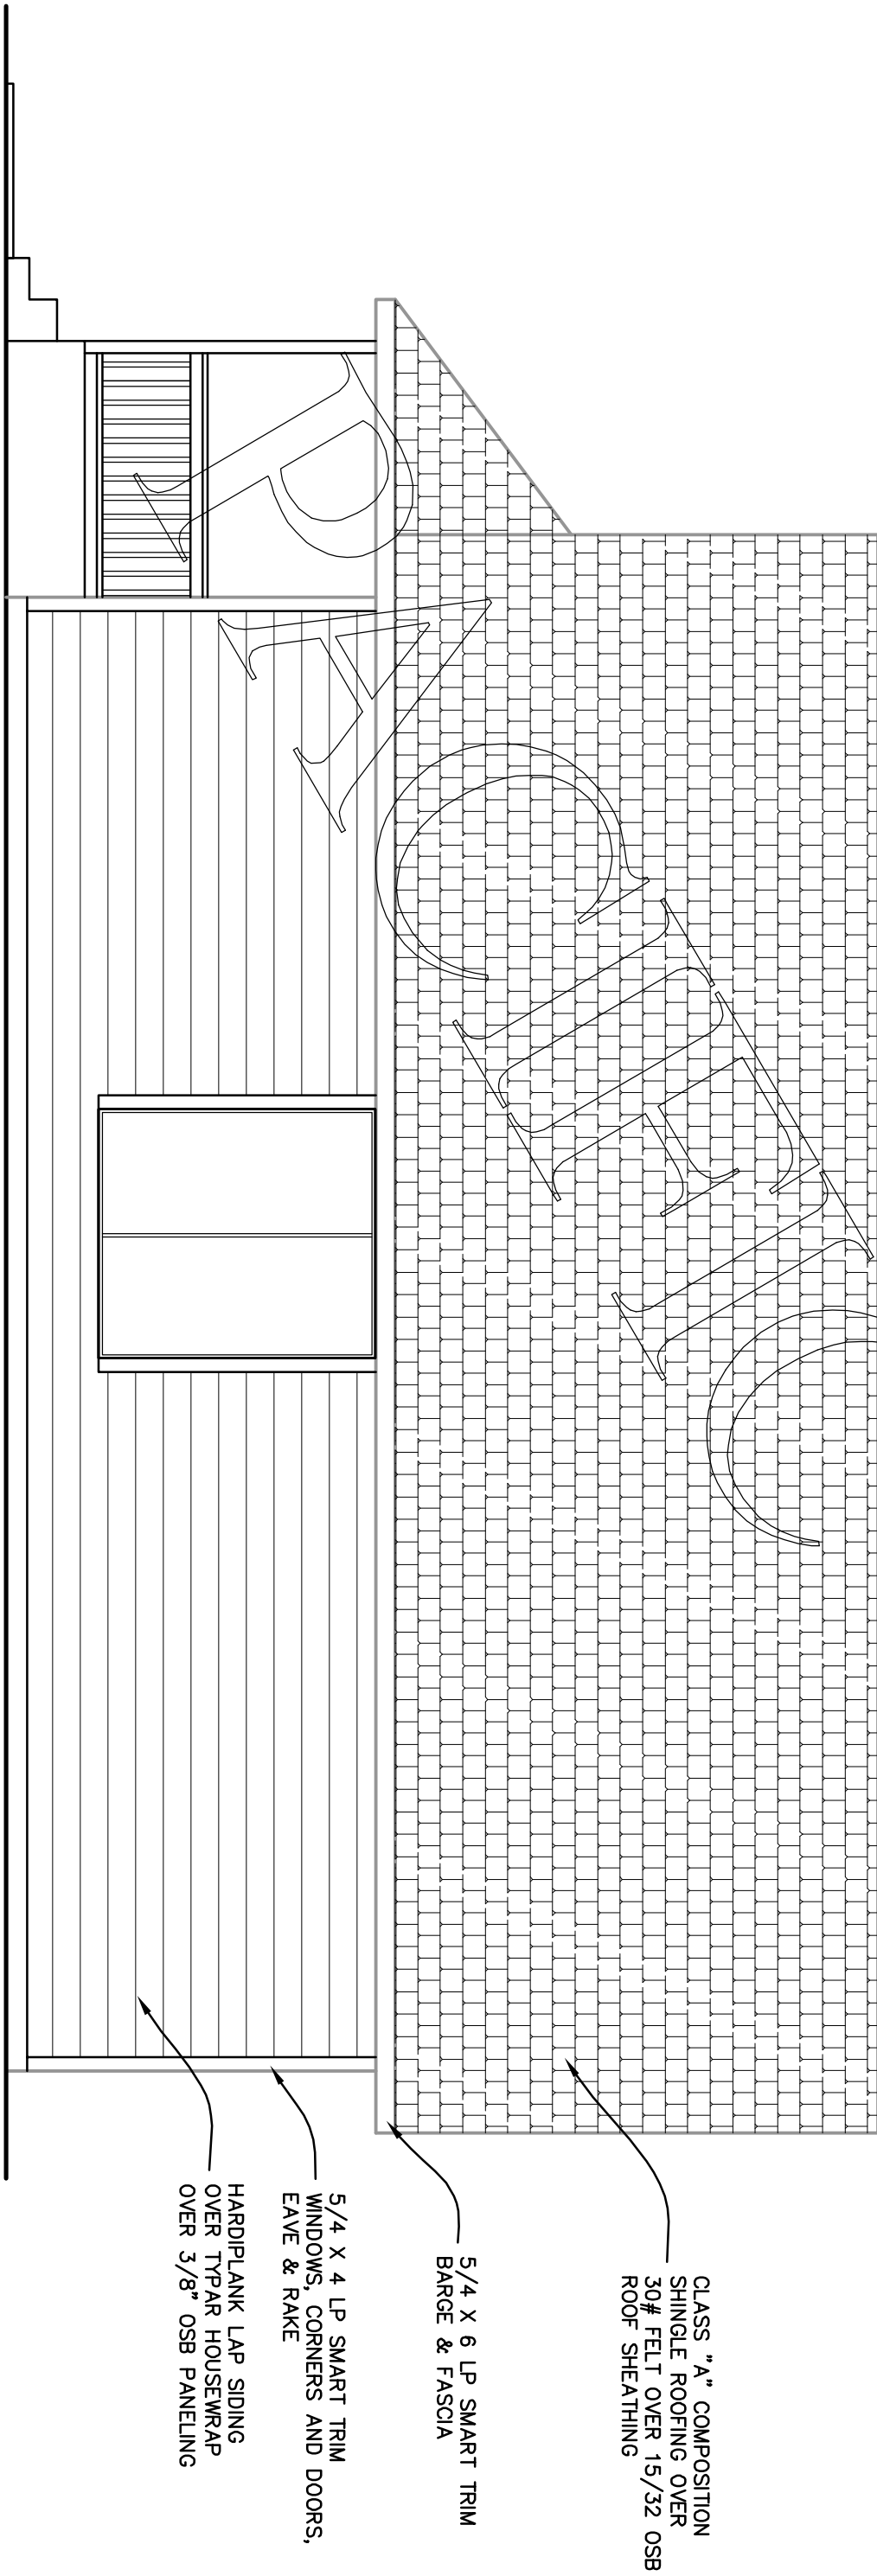


RIGHT ELEVATION

SCALE 1/4" = 1'-0"

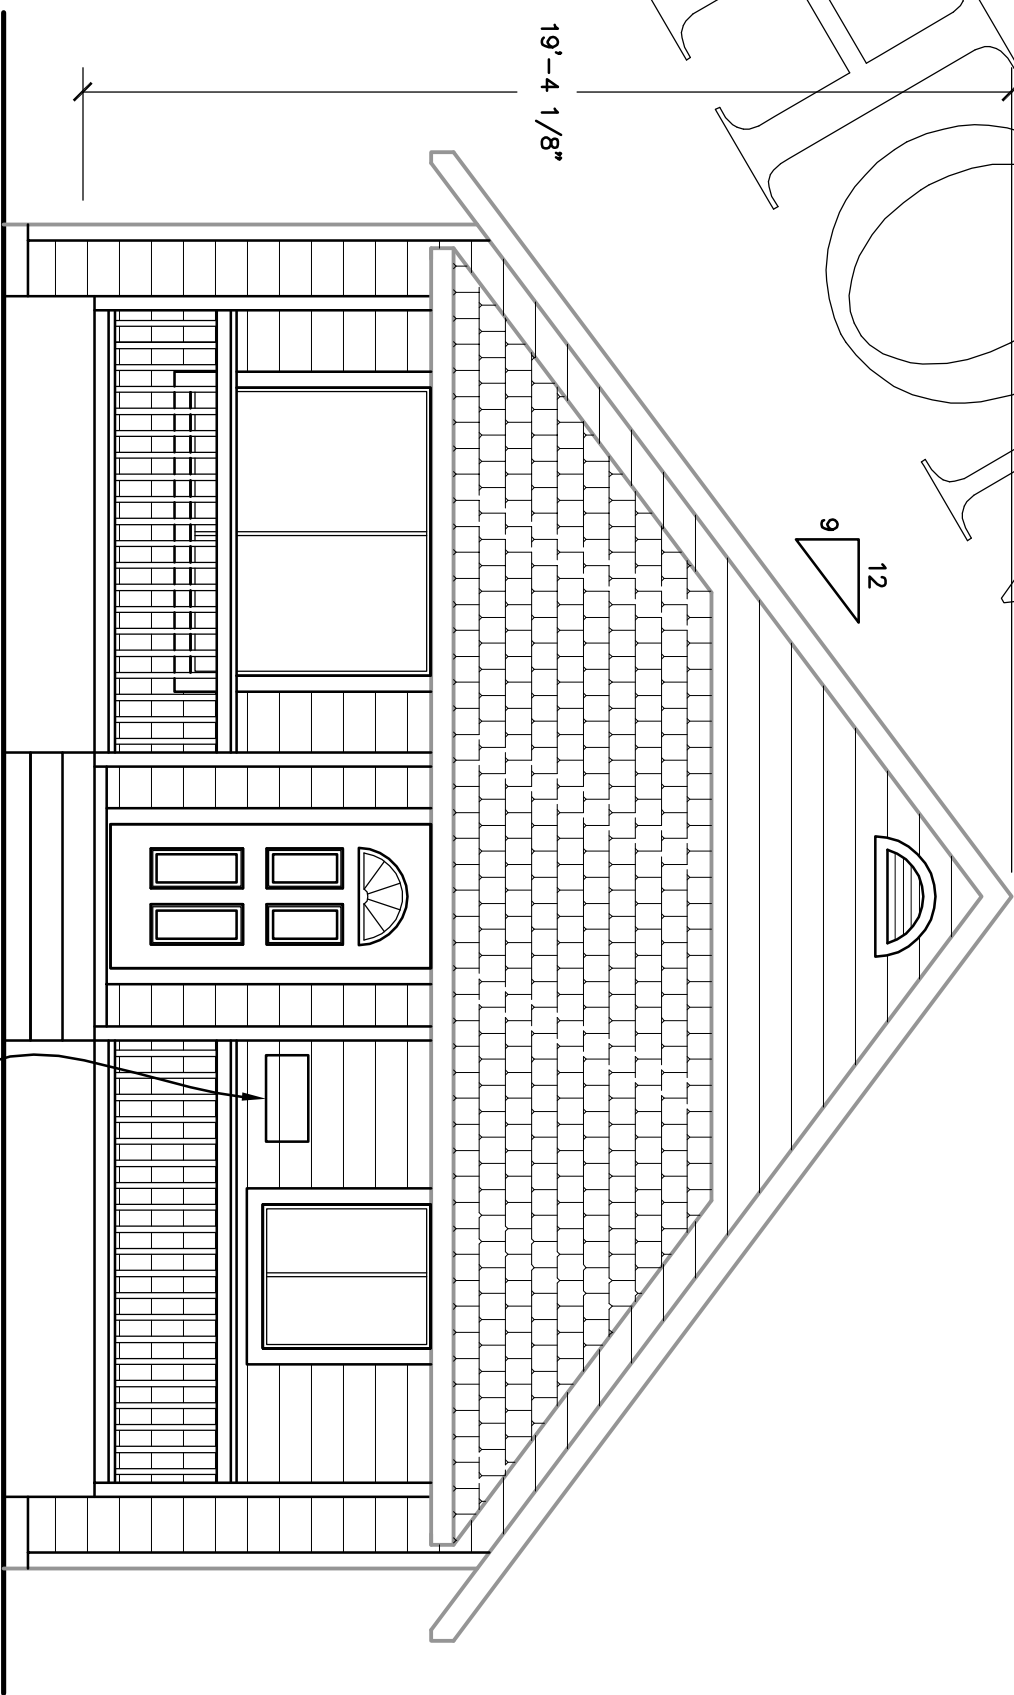

FRONT ELEVATION

SCALE 1/4" = 1'-0"

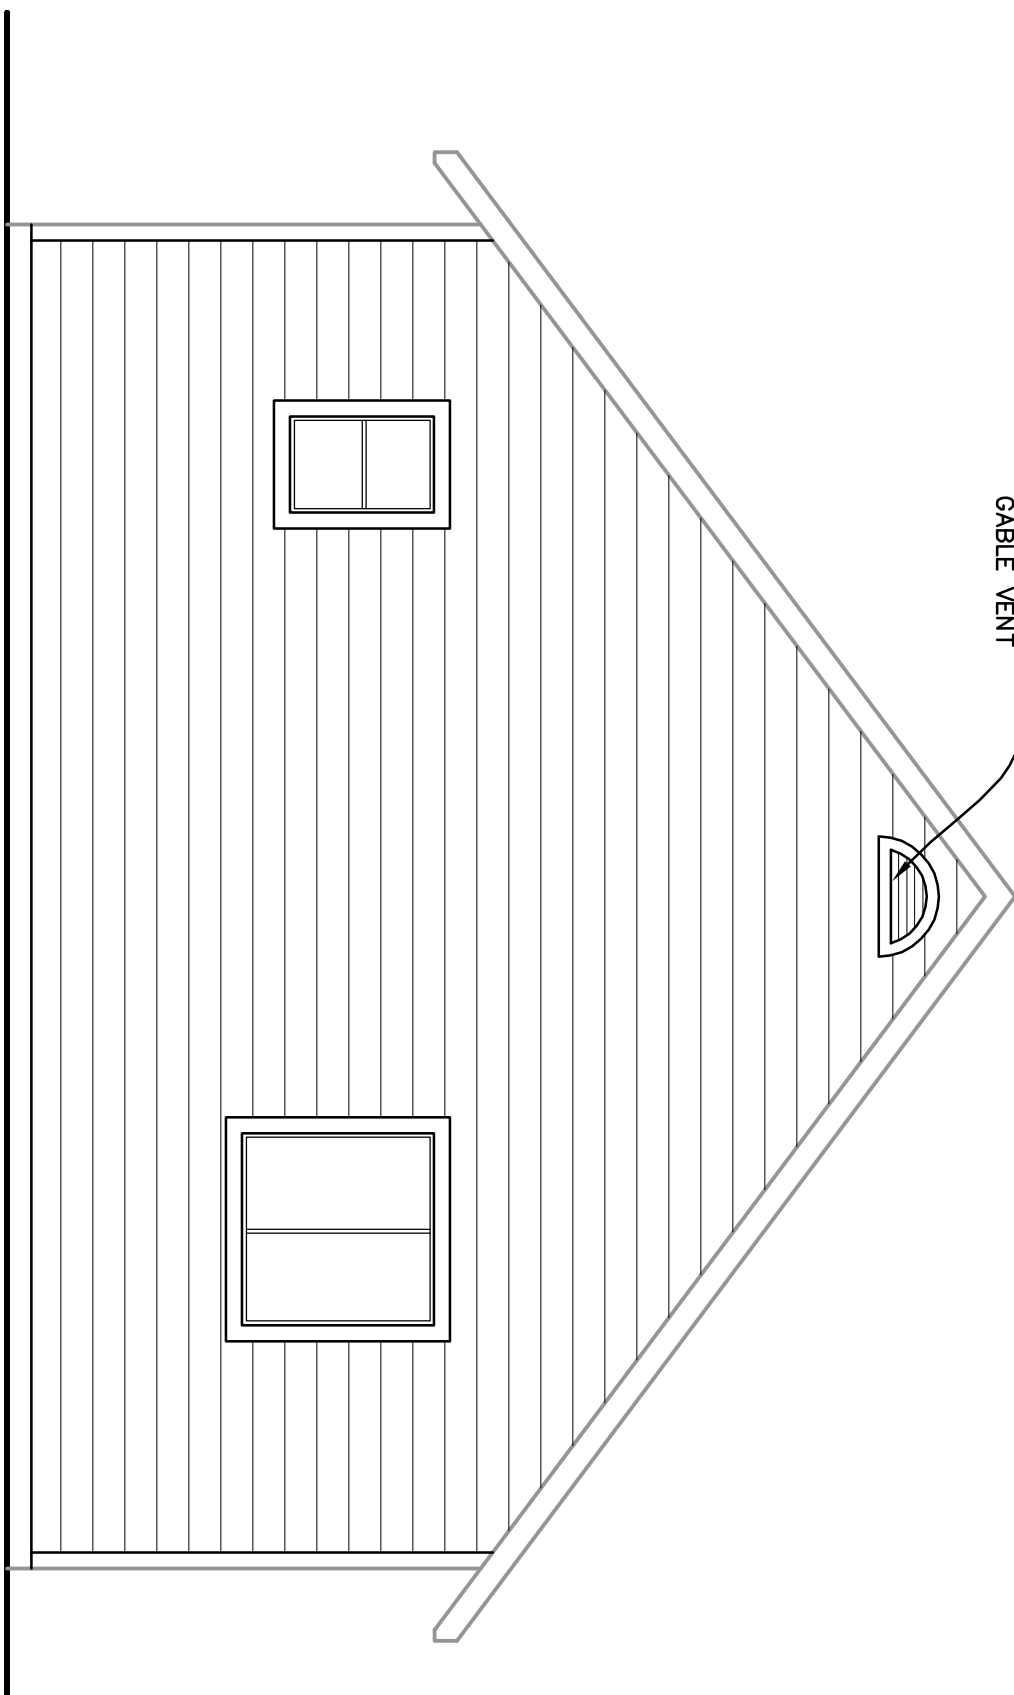

REAR ELEVATION

SCALE 1/4" = 1'-0"

REVISIONS BY


PACIFIC MODERN HOMES  
P.O. BOX 670  
ELK GROVE, CA.  
95759-9514  
PHONE: (916) 685-9514



ELEVATIONS

PRE-ENGINEERED CAMINO

RESIDENCE FOR:

PAGE TITLE

TITLE

SCALE 1/4" = 1'-0"

TRANS BY

TRANS BY

SHEET: 1