



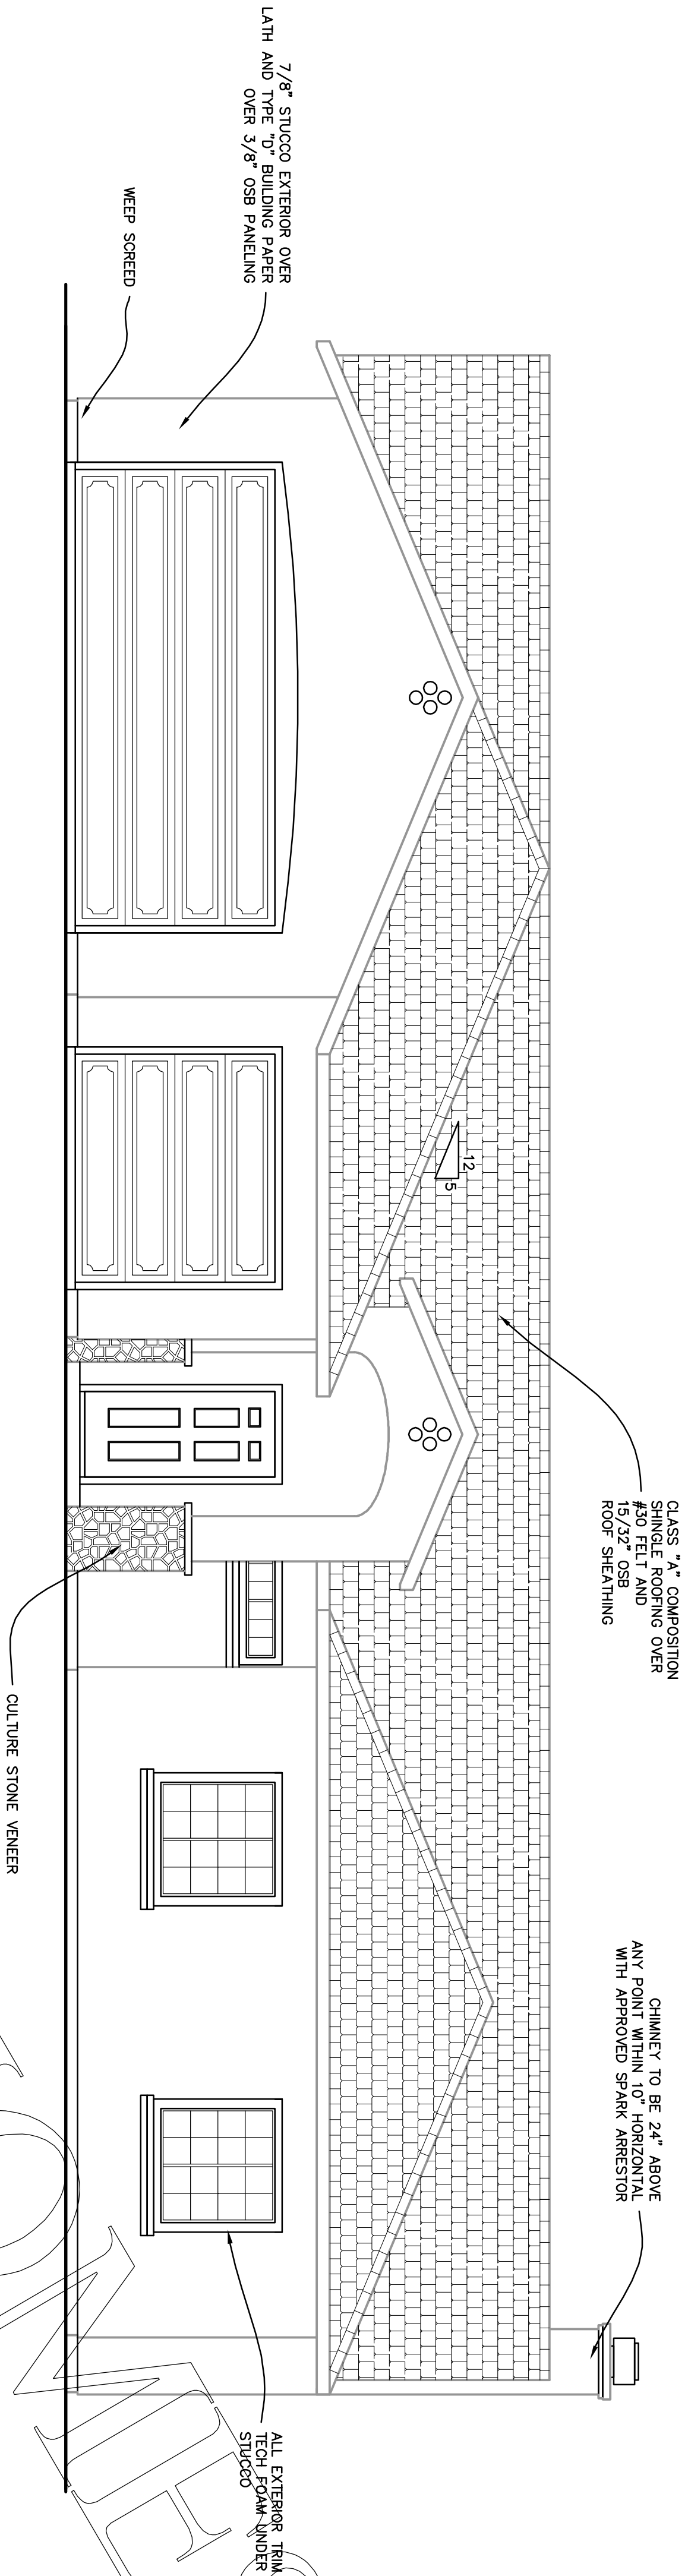

FRONT ELEVATION

1938 SQ FT

SCALE 1/4" = 1'-0"

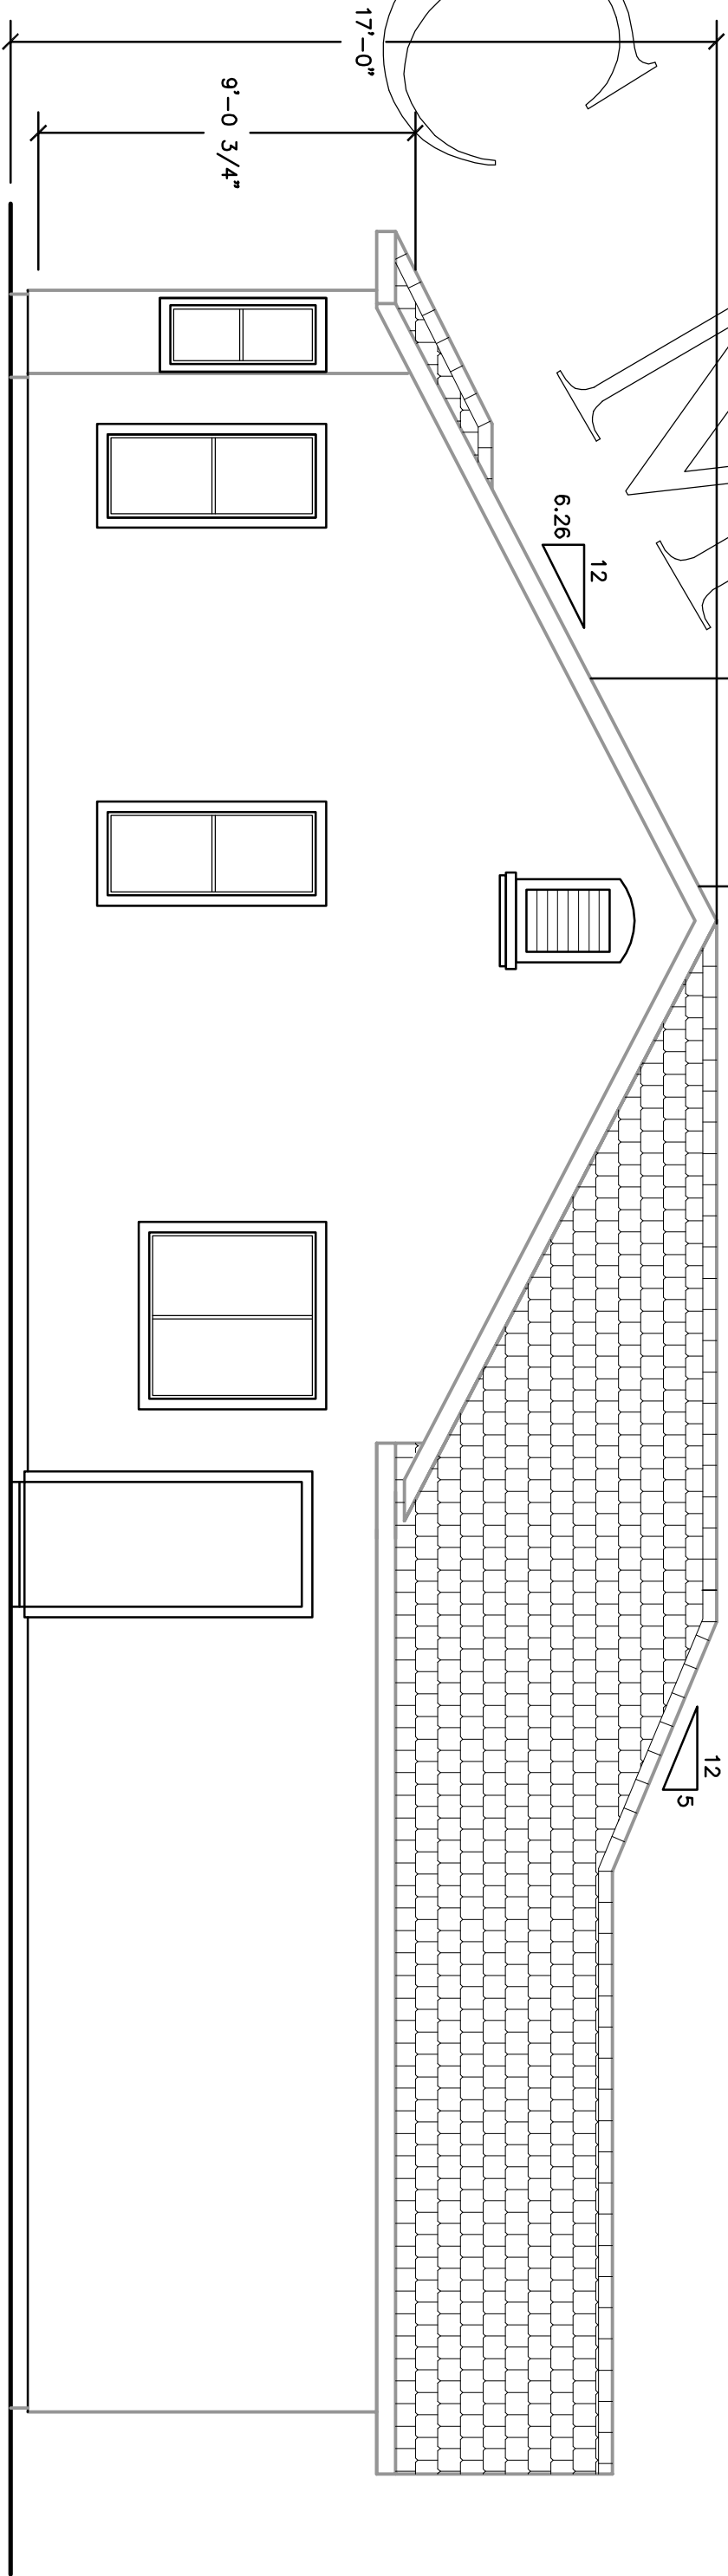

LEFT ELEVATION

1938 SQ FT

SCALE 1/4" = 1'-0"

PACIFIC MODERN HOMES, INC.

REVISIONS BY

PACIFIC MODERN HOMES
P.O. BOX 670
ELK GROVE, CA.
95759-9514
PHONE: (916) 685-9514



ELEVATIONS

RESIDENCE FOR:

PRE-ENGINEERED
LAGUNA

TITLE

SCALE: 1/4" = 1'-0"

TOWN OF

DATE

SHEET: 1