


PACIFIC

WOODERZ

HOUSES


CM

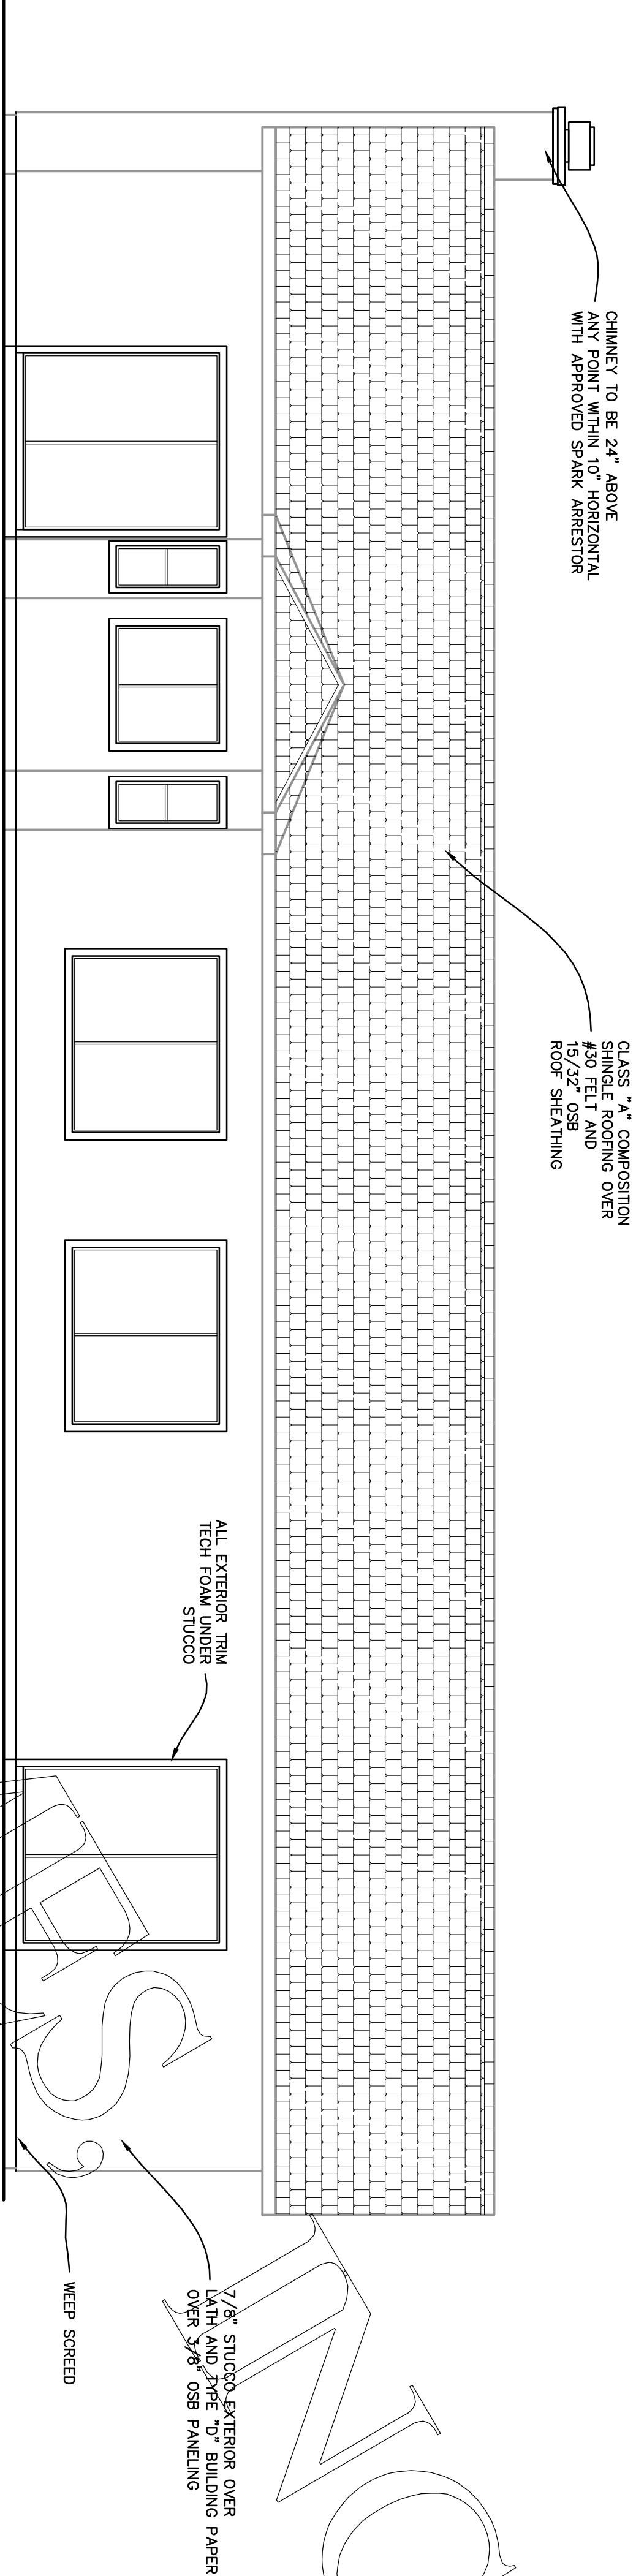

REAR ELEVATION

1938 SQ FT

SCALE 1/4" = 1'-0"

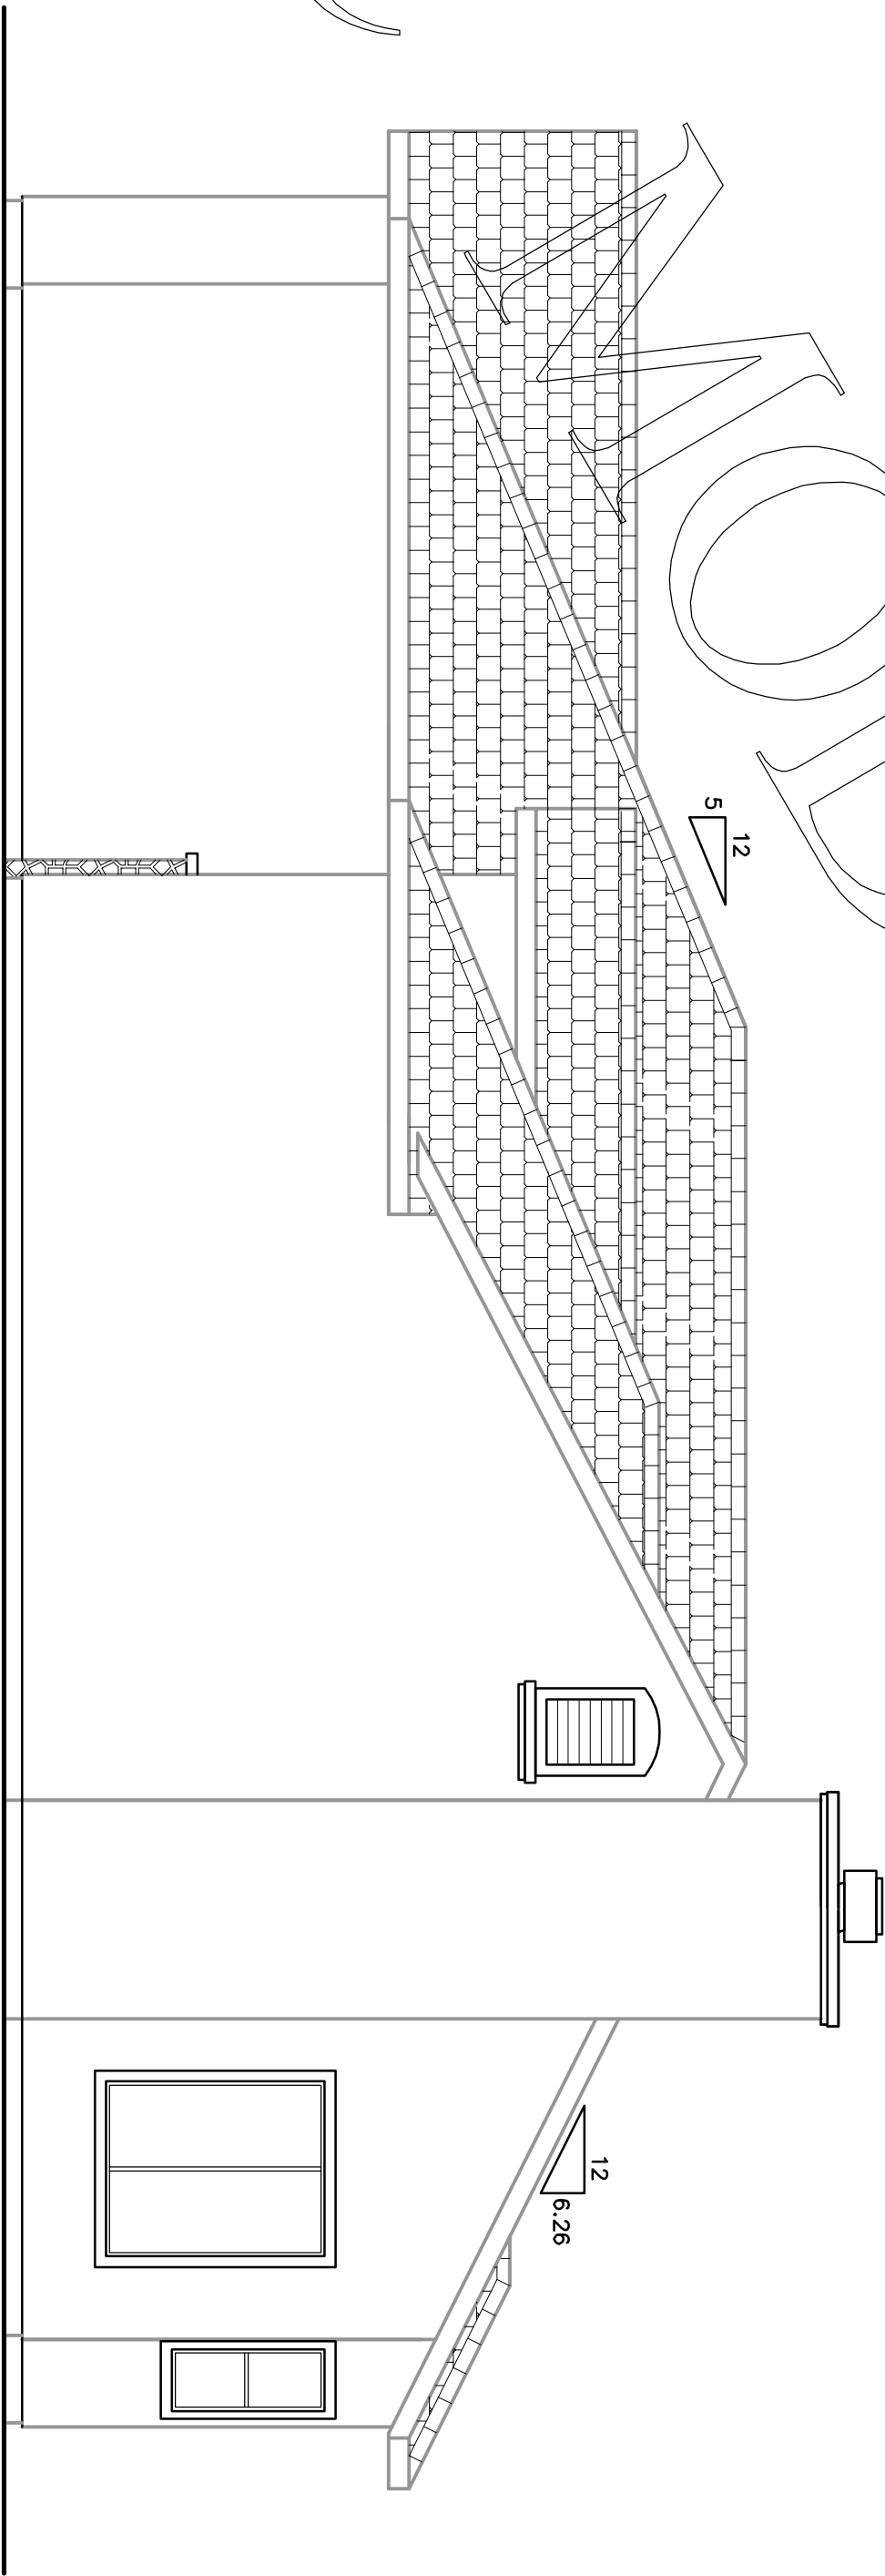

RIGHT ELEVATION

1938 SQ FT

SCALE 1/4" = 1'-0"

PRE-
ENGINEERED
LAGUNA

RESIDENCE FOR:

PAGE TITLE

ELEVATIONS



PACIFIC MODERN HOMES
P.O. BOX 670
ELK GROVE, CA.
95759-9514
PHONE: (916) 685-9514

REVISIONS BY