


BUILDING ADDRESS NUMBERS TO BE  
PLACED ON THE FRONT OF ALL BUILDINGS  
AND SHALL BE VISIBLE AND LEGIBLE FROM  
THE STREET FRONTING THE PROPERTY. SAID  
NUMBERS SHALL BE 5" MIN. AND CONTRAST  
WITH THE BACKGROUND.


FRONT ELEVATION

SCALE 1/4" = 1'-0"

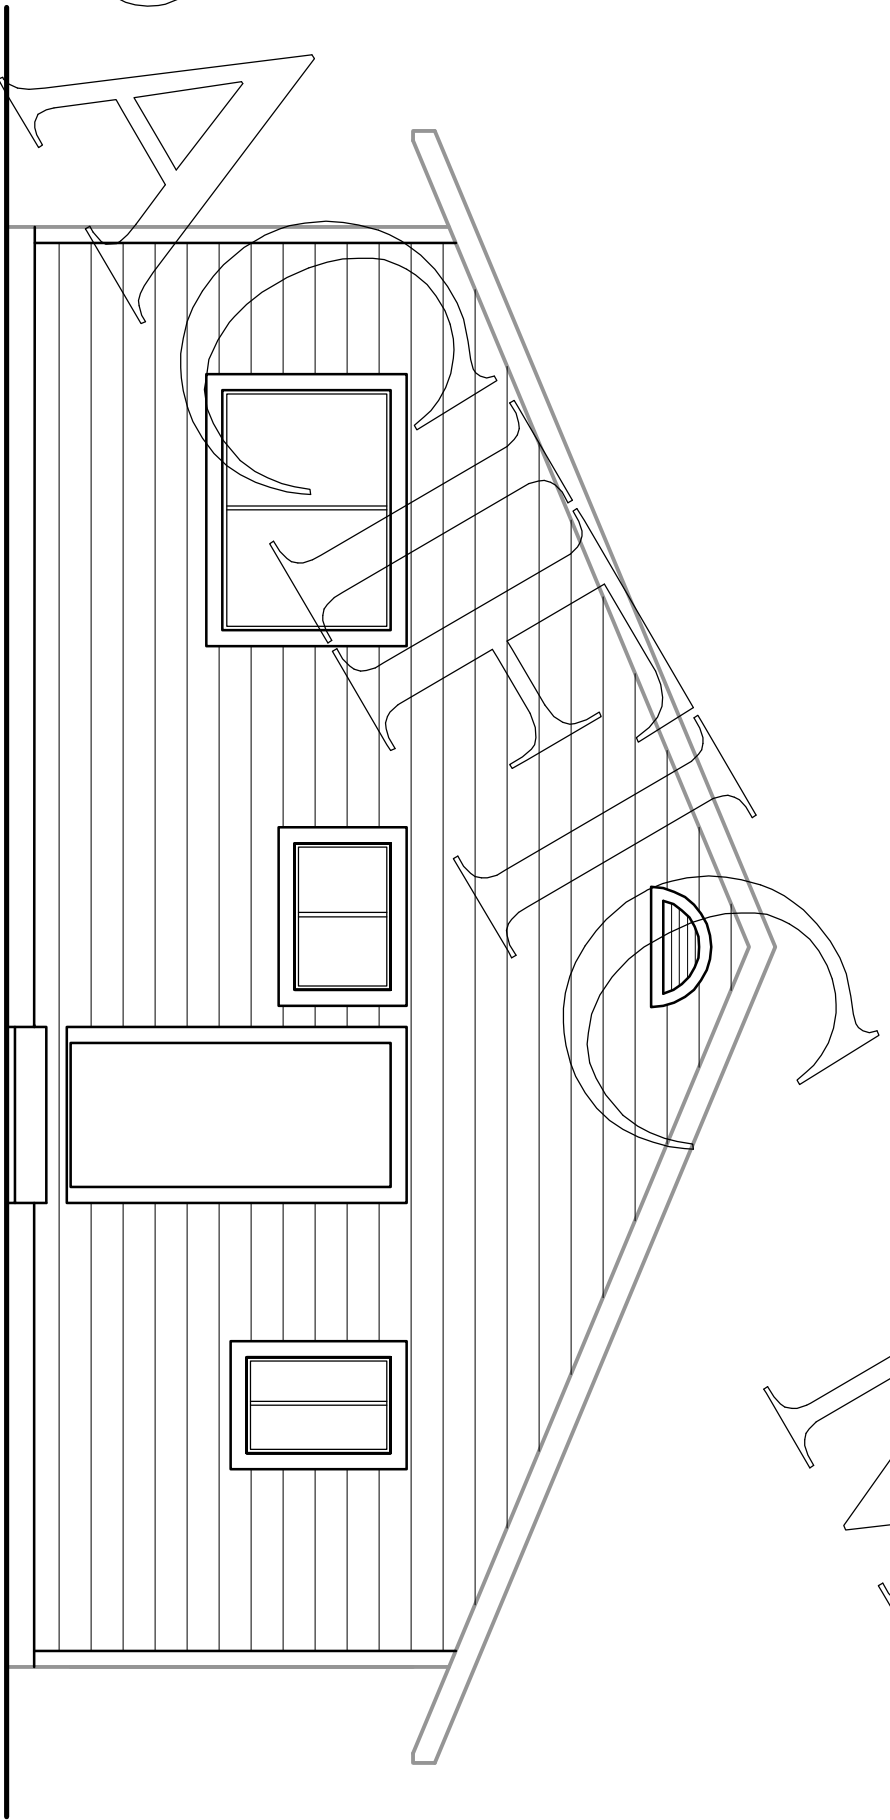

REAR ELEVATION


SCALE 1/4" = 1'-0"

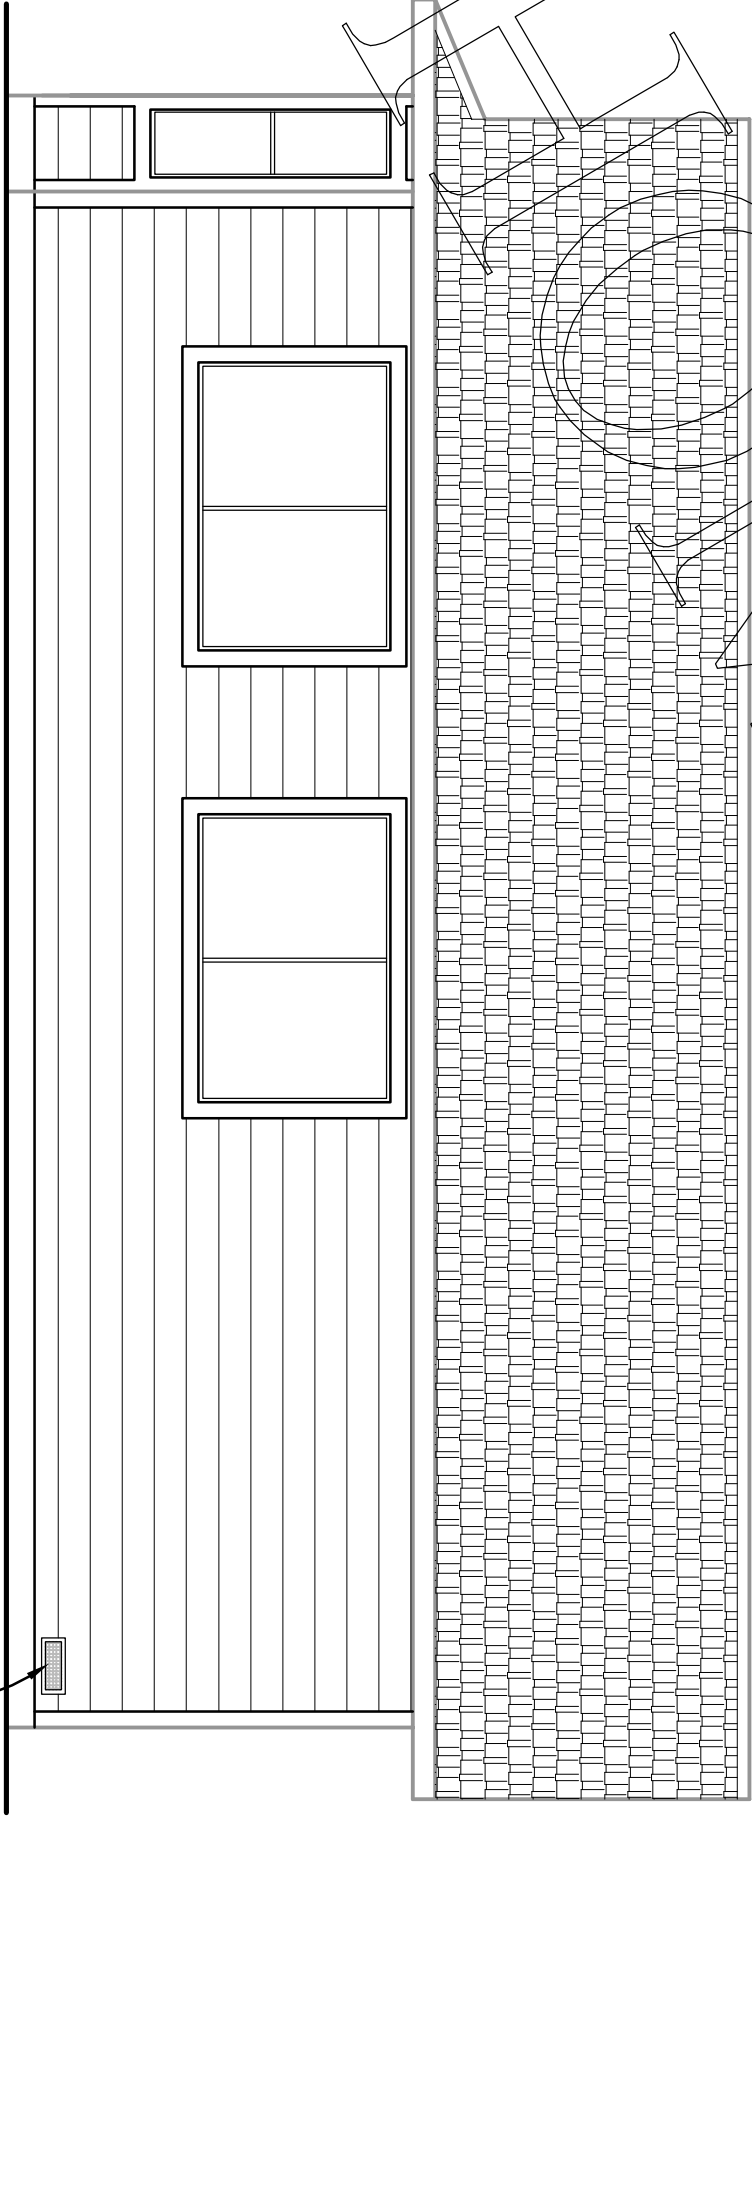

6\"/>

RIGHT ELEVATION

SCALE 1/4" = 1'-0"

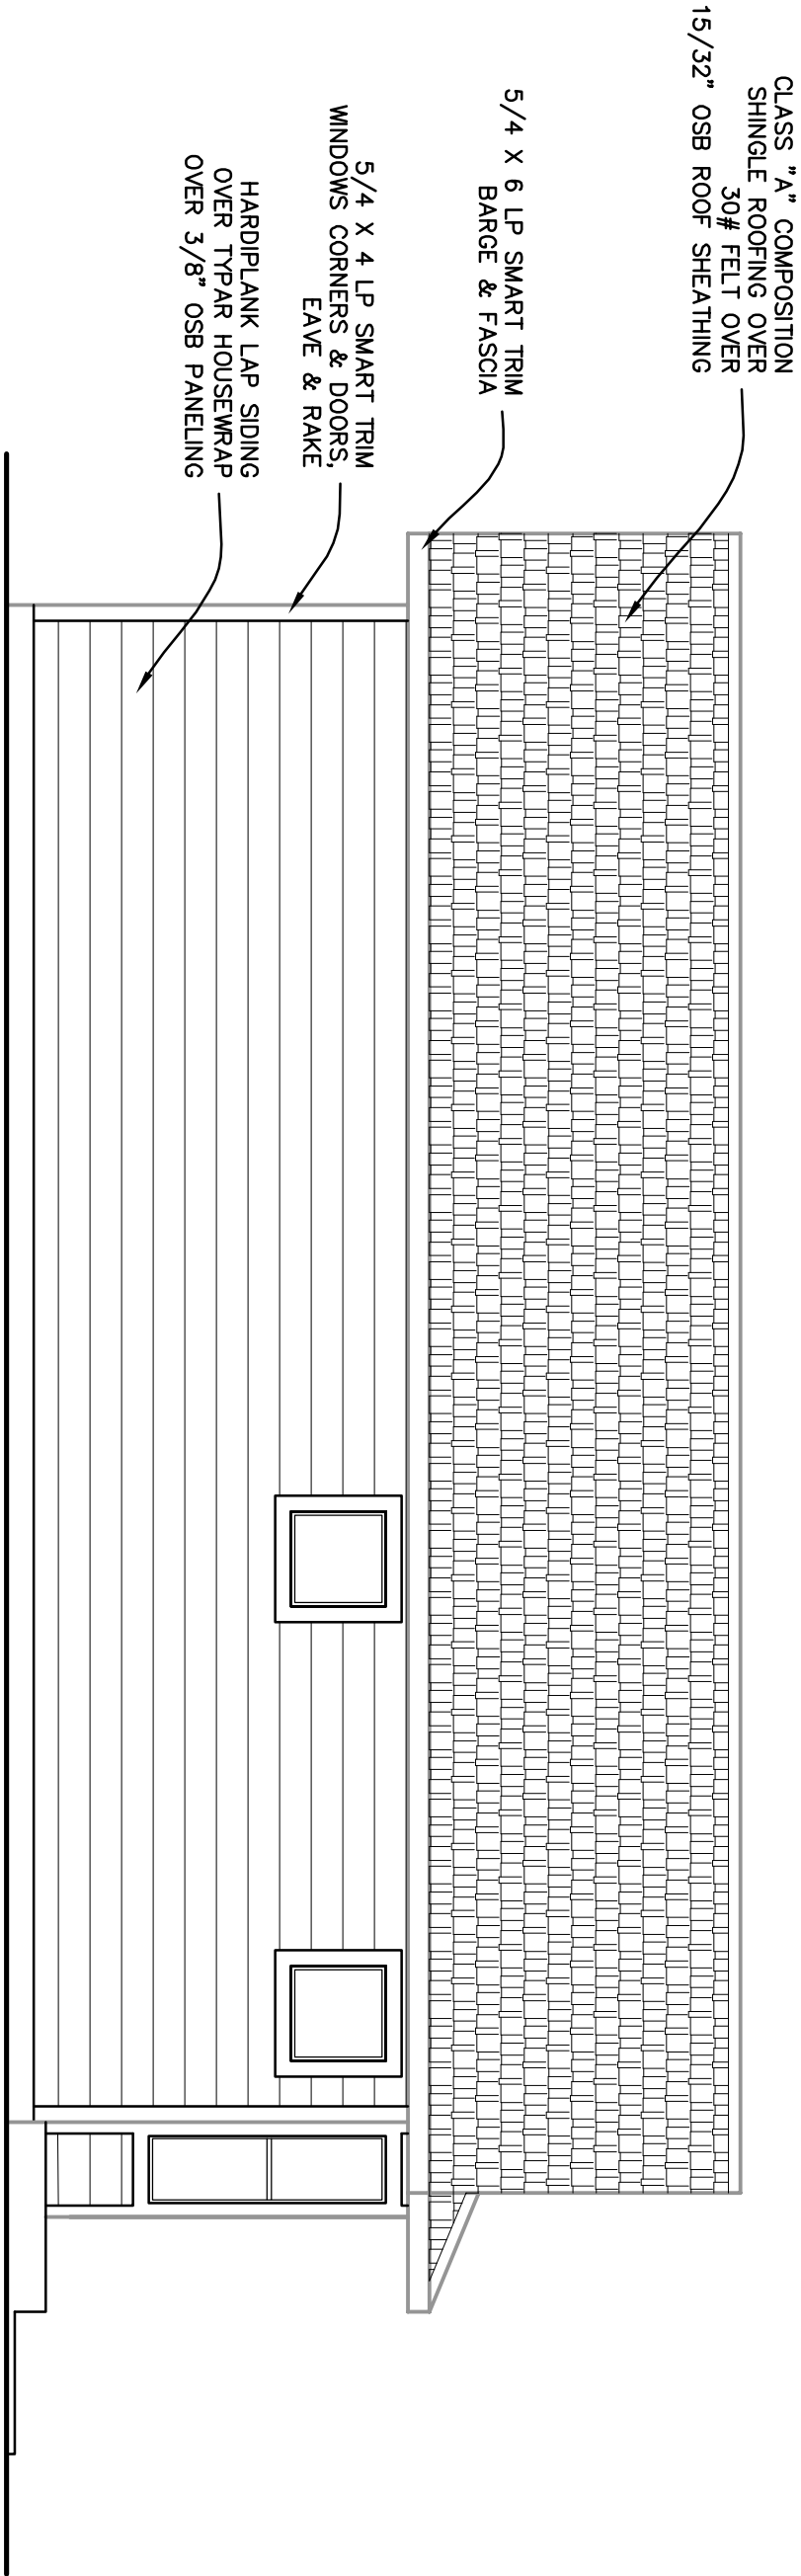

LEFT ELEVATION

SCALE 1/4" = 1'-0"

REVISIONS BY


PACIFIC MODERN HOMES  
P.O. BOX 670  
ELK GROVE, CA.  
95759-9514  
PHONE: (916) 685-9514



PAGE TITLE

ELEVATIONS  
SECTIONS

RESIDENCE FOR:

PRE-  
ENGINEERED  
LAKEVIEW

TITLE

SCALE  
1/4" = 1'-0"

TRANS BY

DATE

SHEET:

1