




PACIFIC MODERN

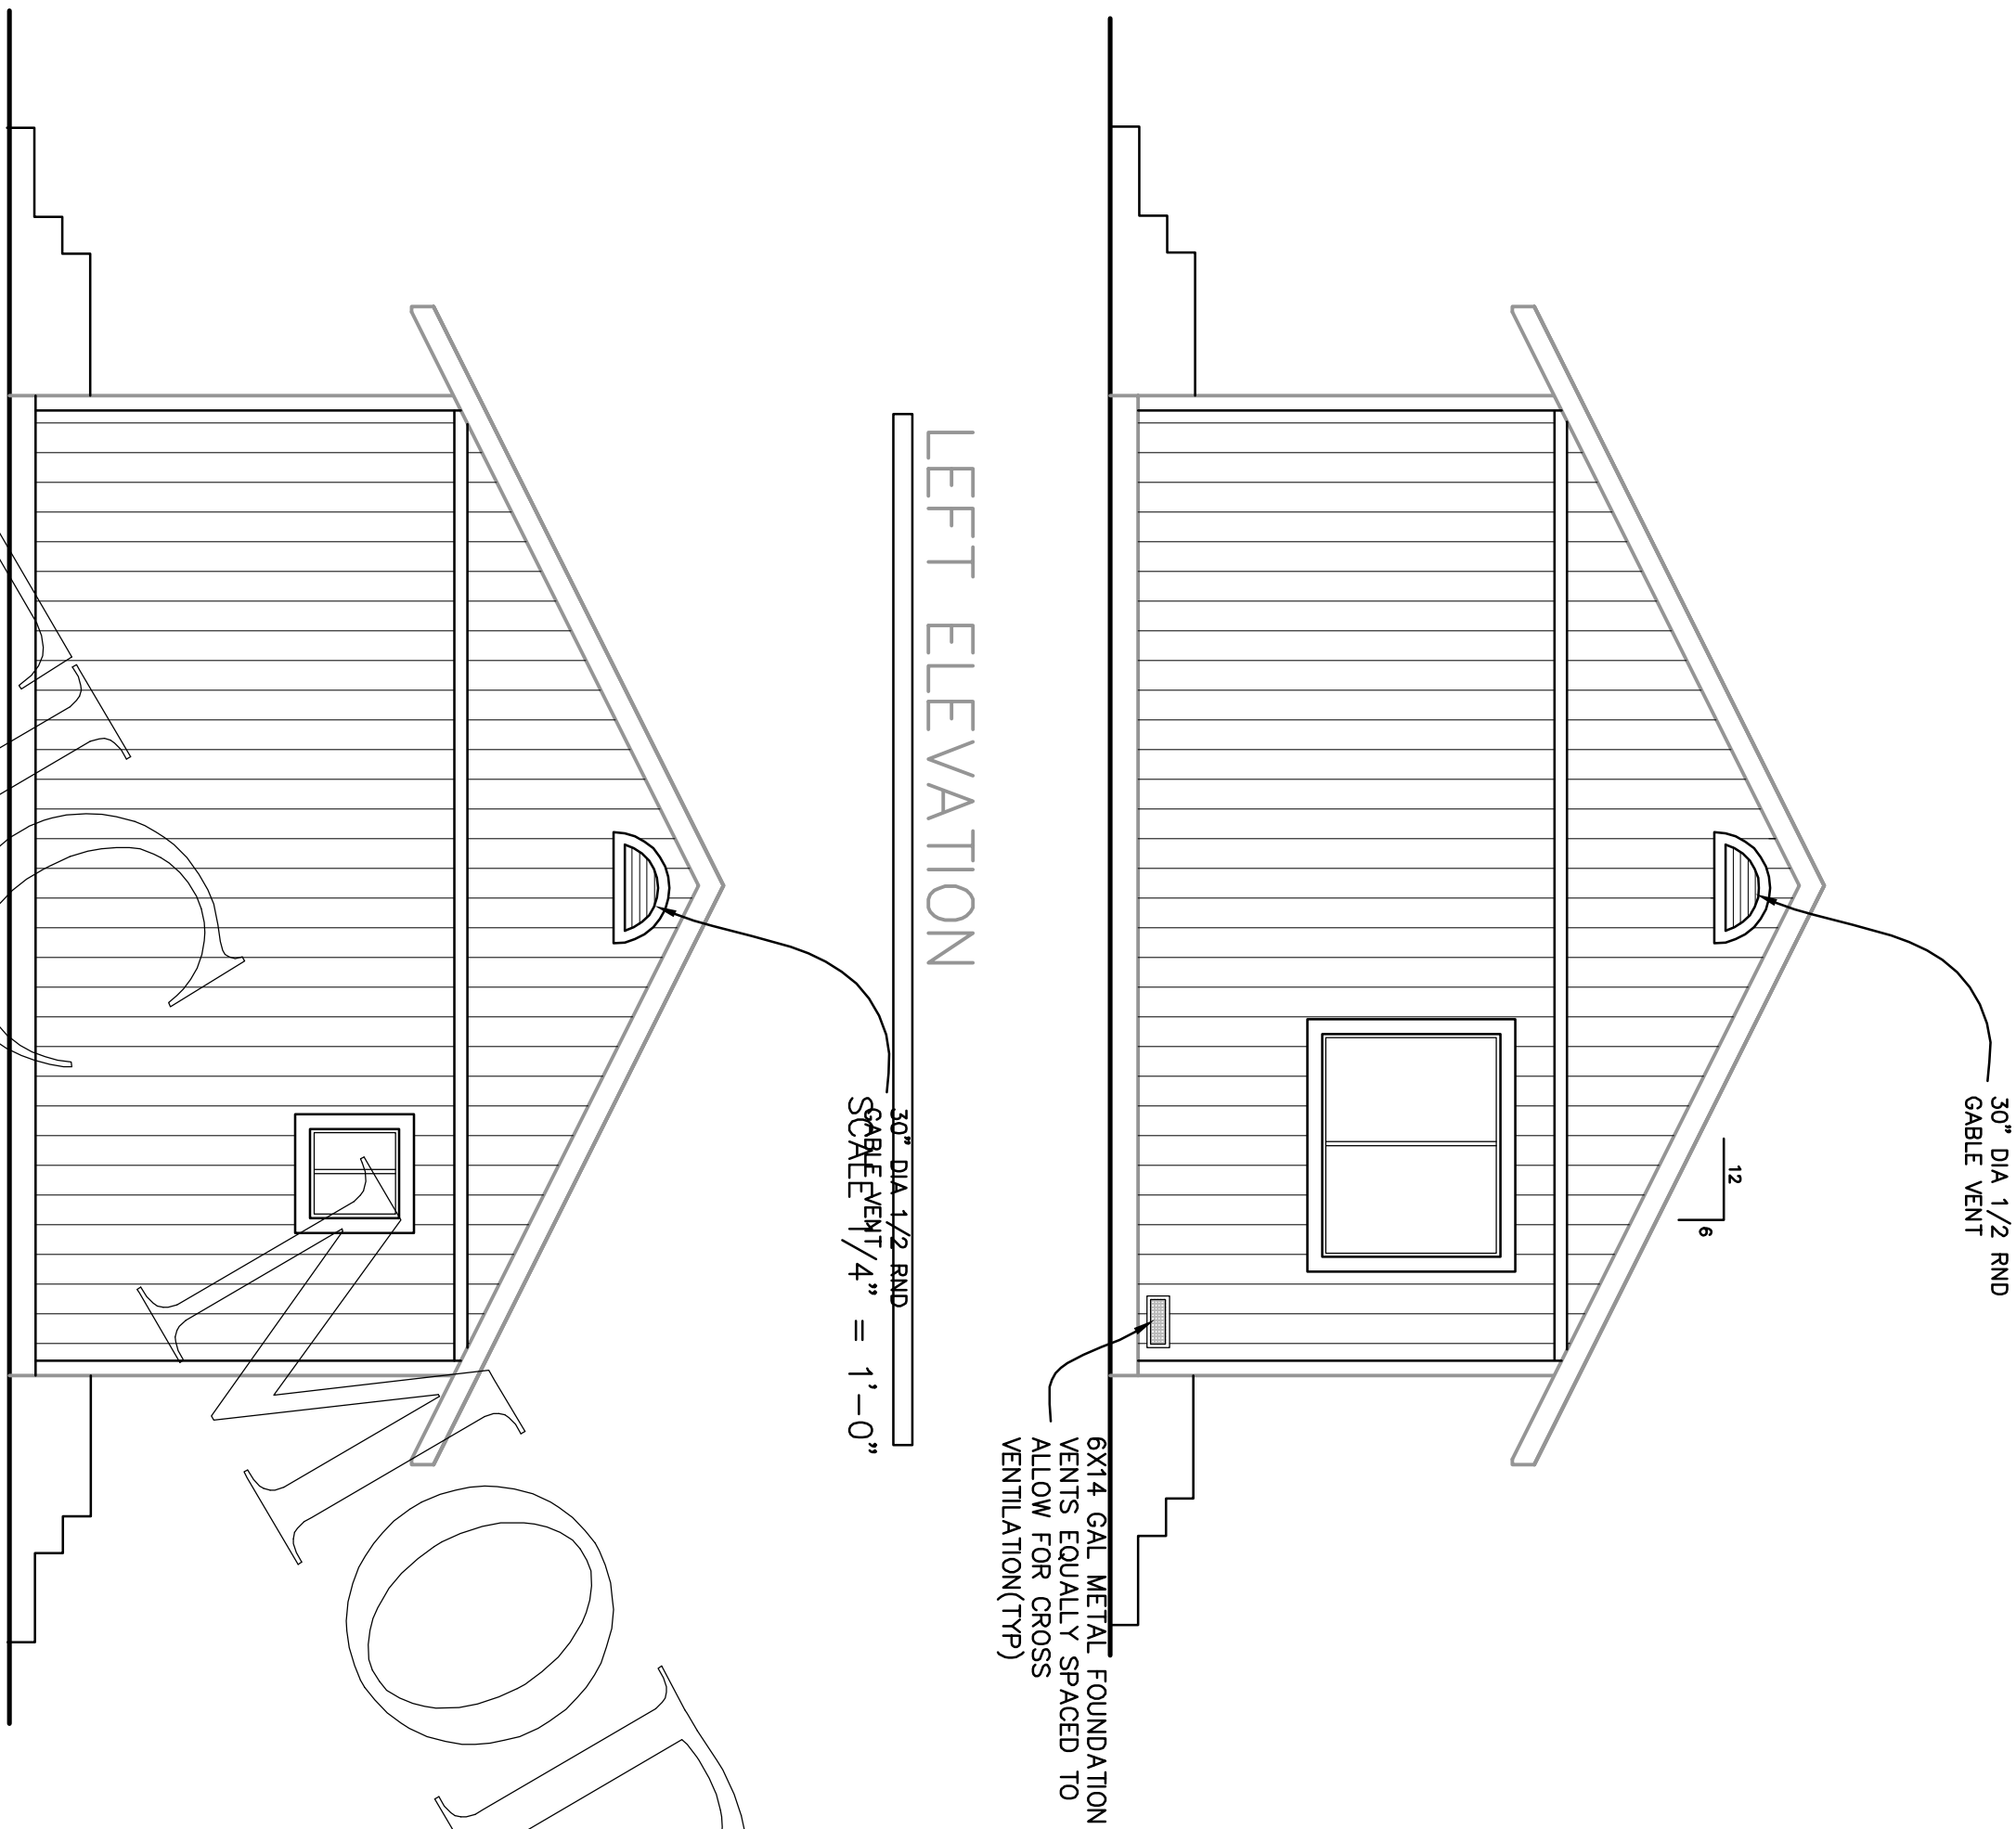


LEFT ELEVATION
SCALE 1/4" = 1'-0"

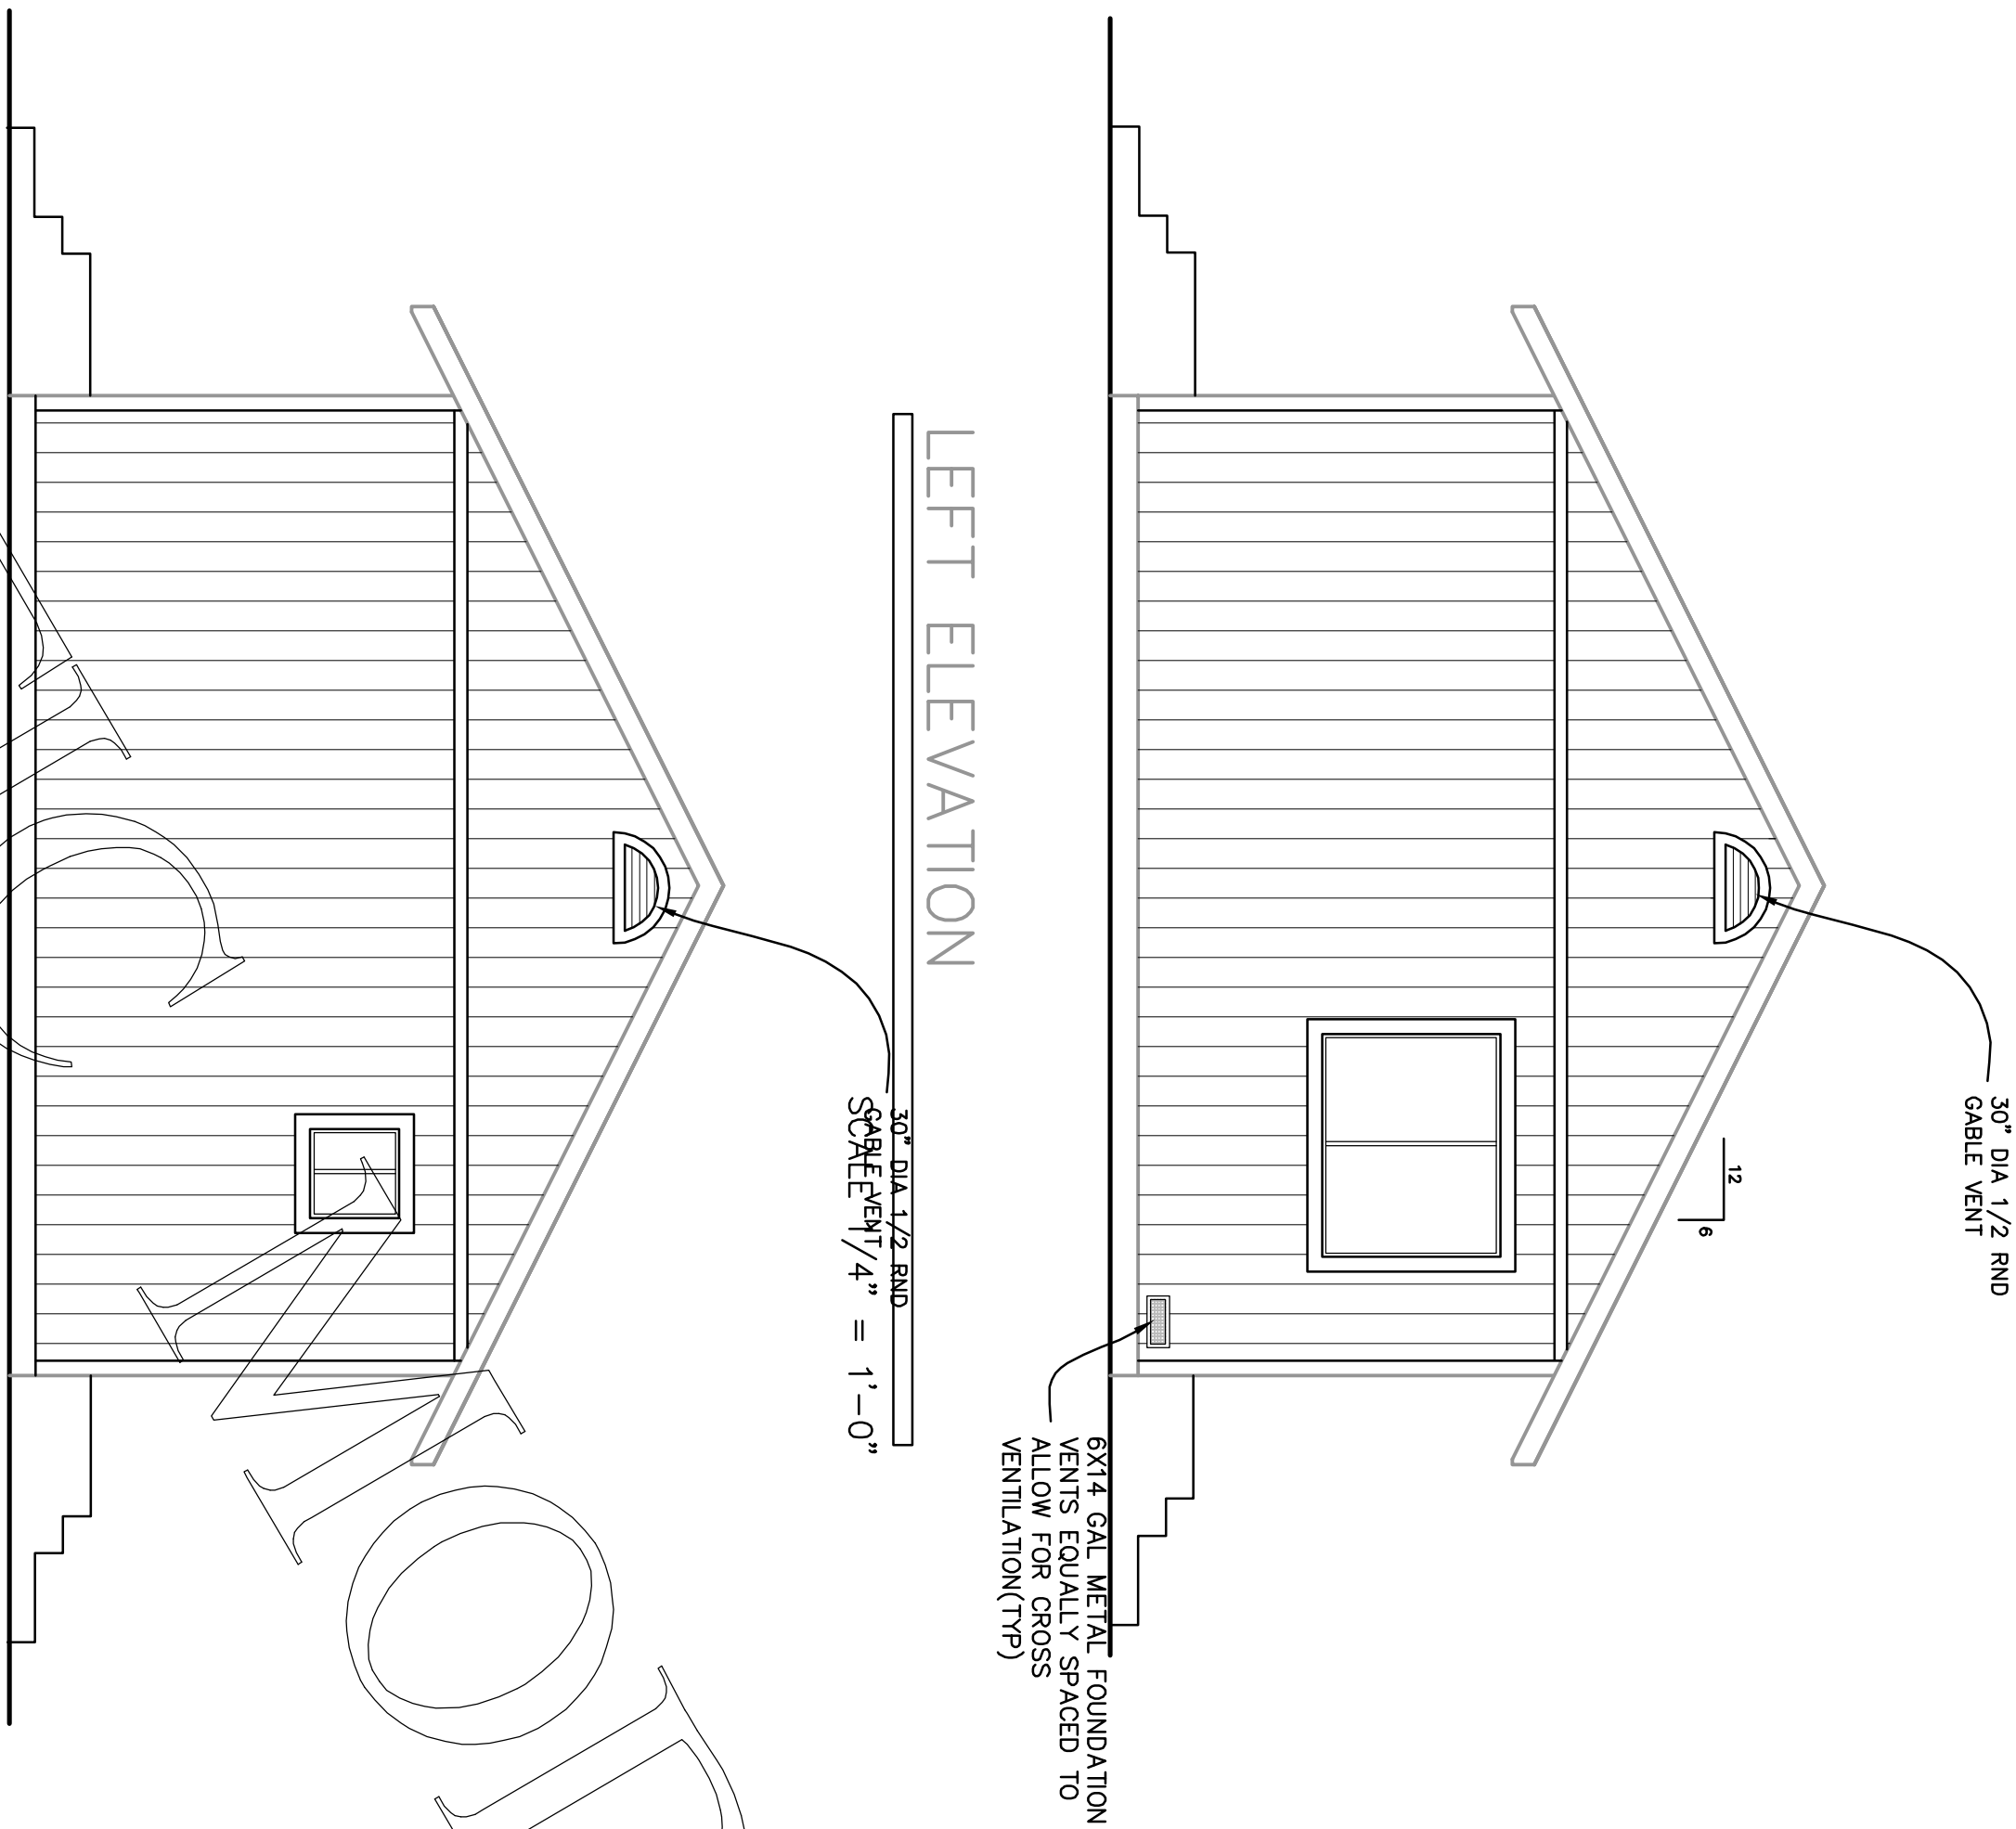

RIGHT ELEVATION
SCALE 1/4" = 1'-0"

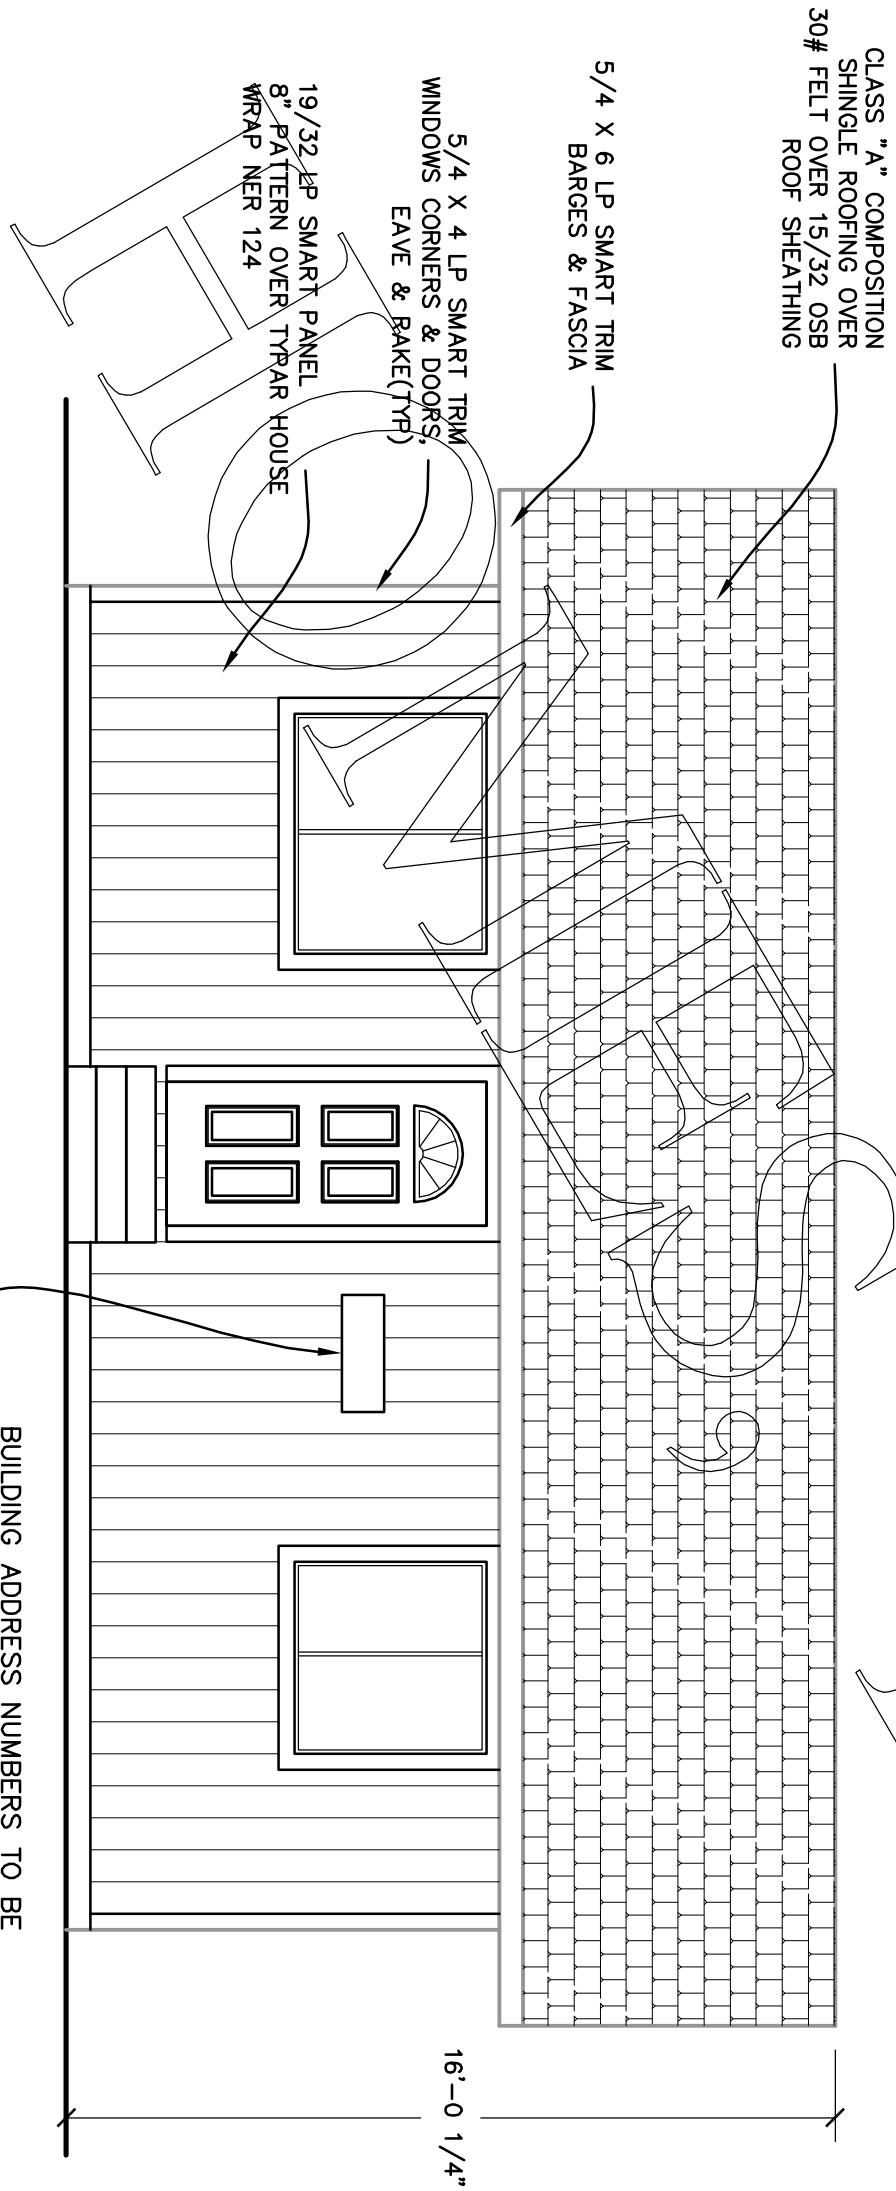

FRONT ELEVATION
SCALE 1/4" = 1'-0"

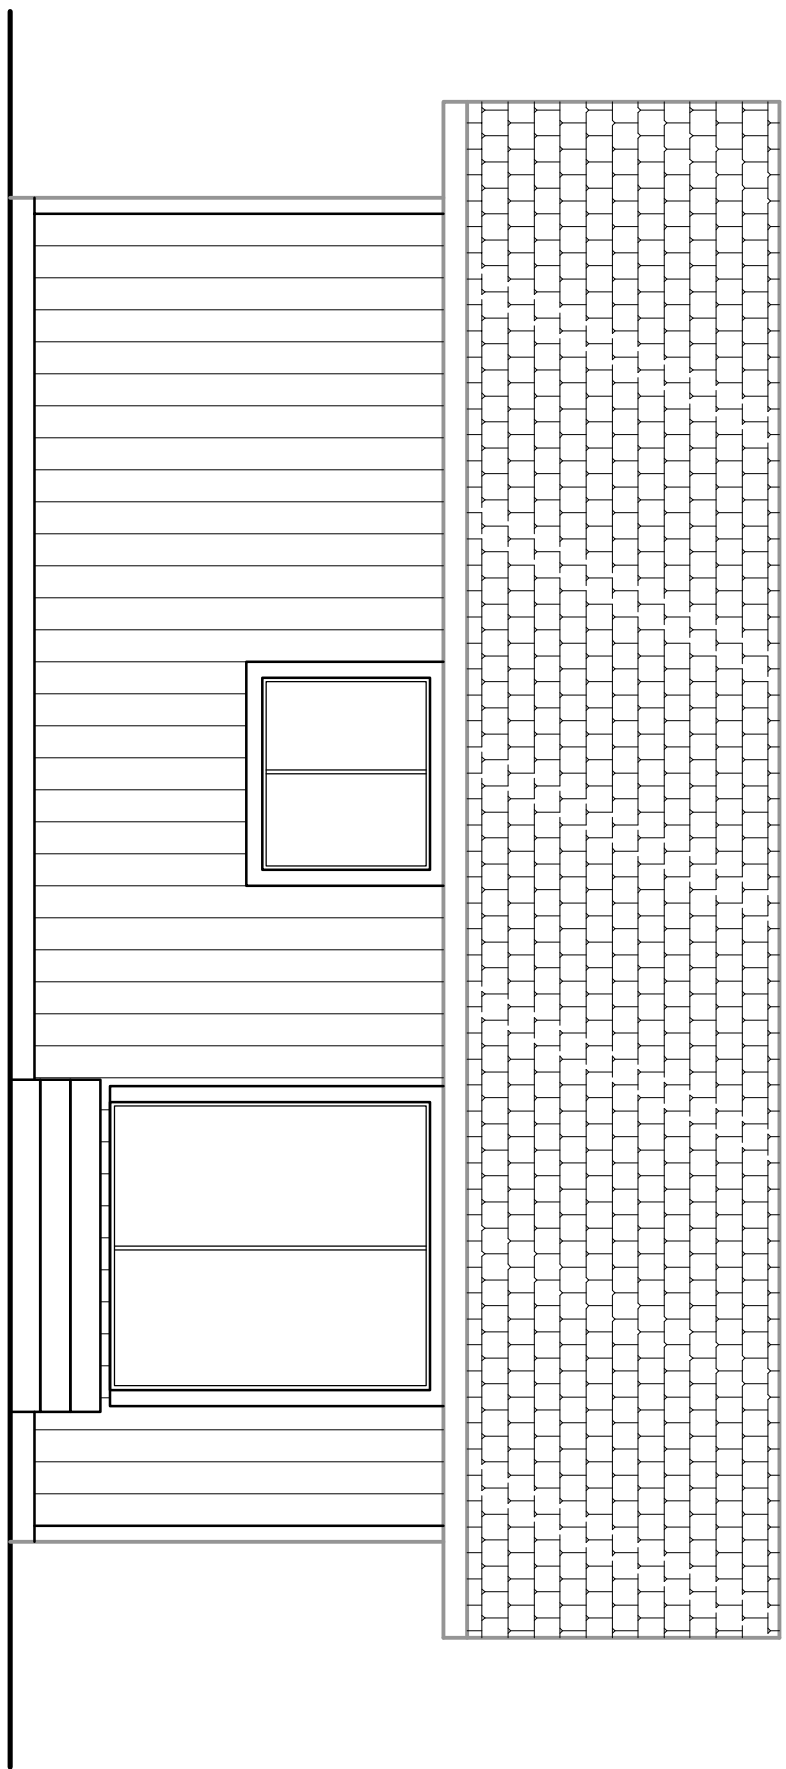

REAR ELEVATION
SCALE 1/4" = 1'-0"

PACIFIC MODERN HOMES

PRE-ENGINEERED MEADOW VIEW

RESIDENCE FOR:

PLAN VIEWS



PACIFIC MODERN HOMES
P.O. BOX 670
ELK GROVE, CA.
95759-9514
PHONE: (916) 685-9514

REVISIONS BY