


FRONT ELEVATION

SCALE 1/4" = 1'-0"

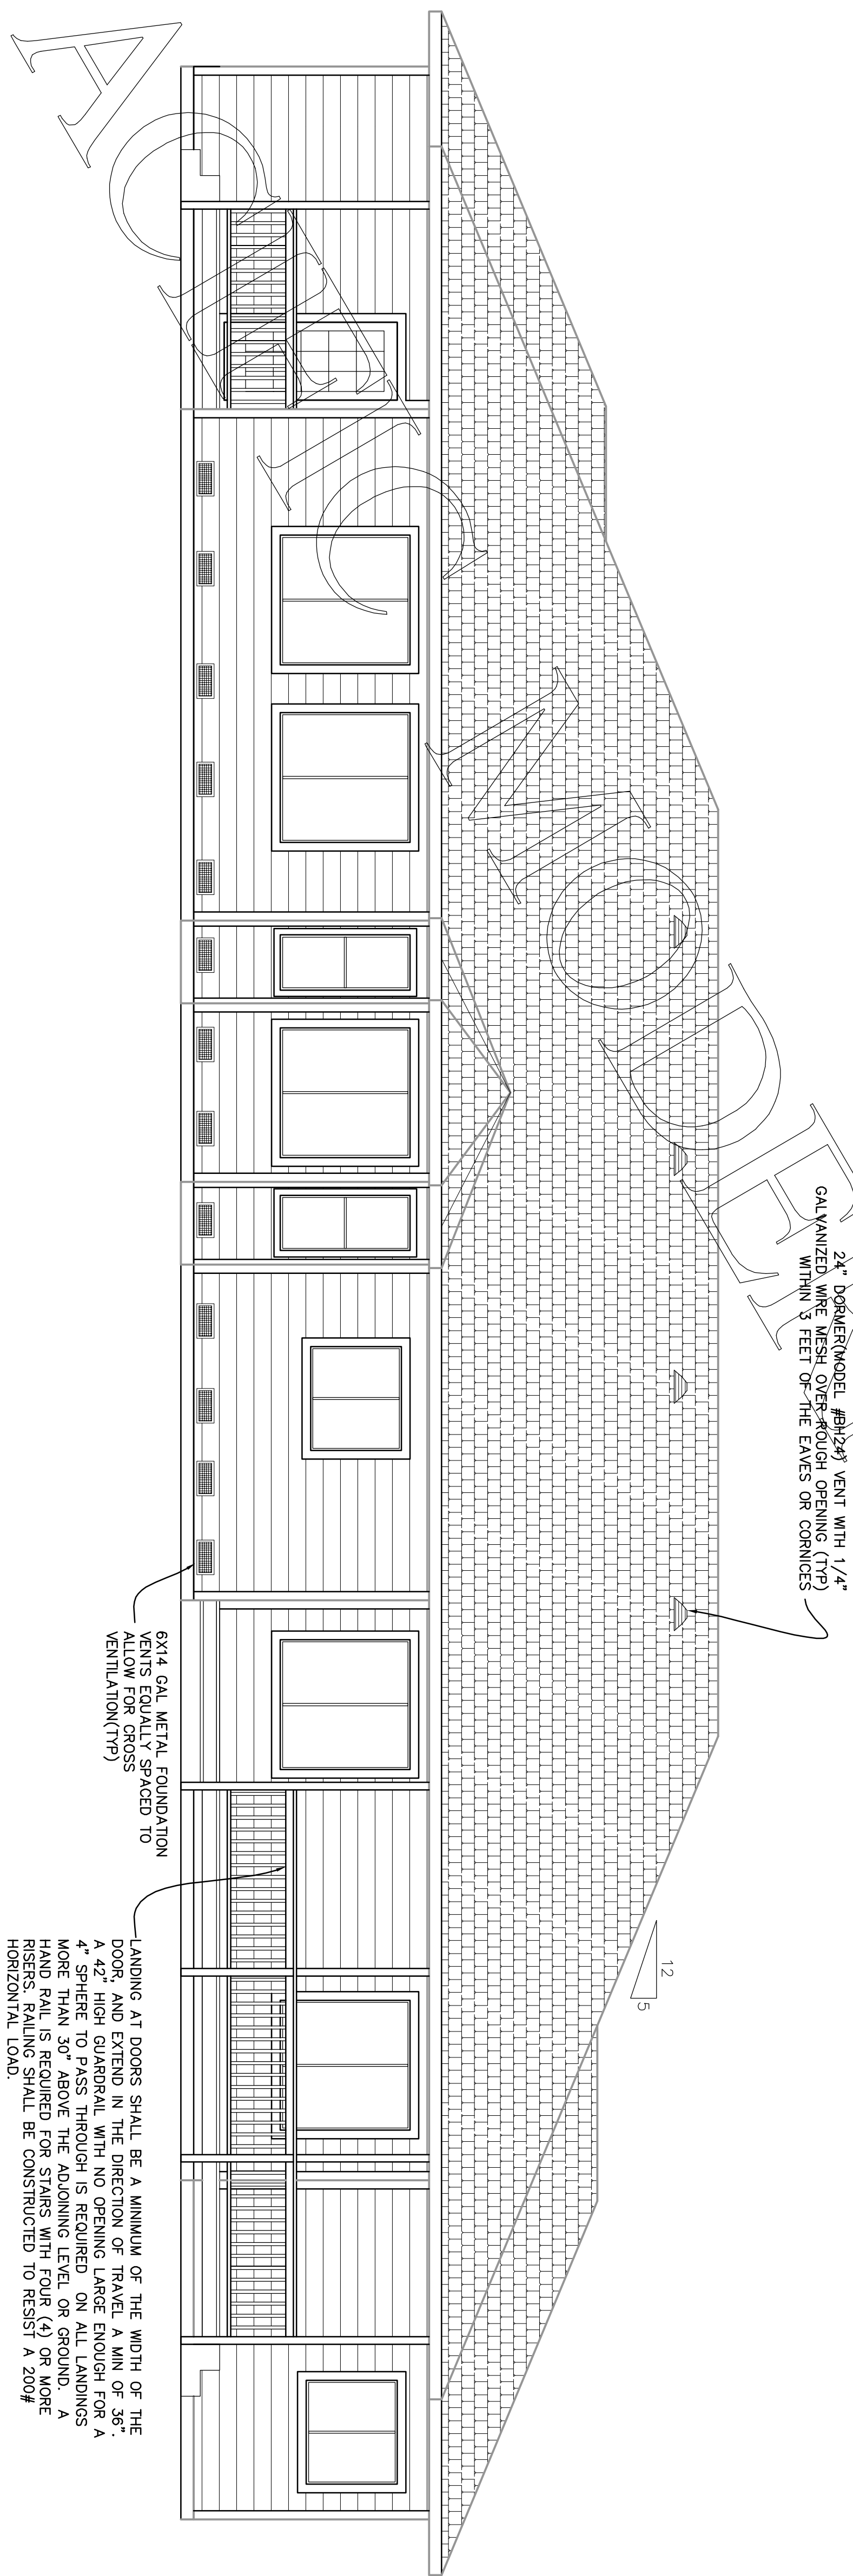

LEFT ELEVATION

SCALE 1/4" = 1'-0"

REVISIONS BY


PACIFIC MODERN HOMES  
P.O. BOX 670  
ELK GROVE, CA.  
95759-9514  
PHONE: (916) 685-9514



ELEVATIONS

RESIDENCE FOR:

PRE-  
ENGINEERED  
MENDOCINO

TITLE

SCALE 1/4" = 1'-0"

DRAWN BY

CHECKED BY

SHEET: 1