


FRONT ELEVATION

SCALE 1/4" = 1'-0"

BUILDING ADDRESS NUMBERS TO BE PROVIDED ON THE FRONT OF ALL BUILDINGS AND SHALL BE VISIBLE AND LEGIBLE FROM THE STREET FRONTING THE PROPERTY.

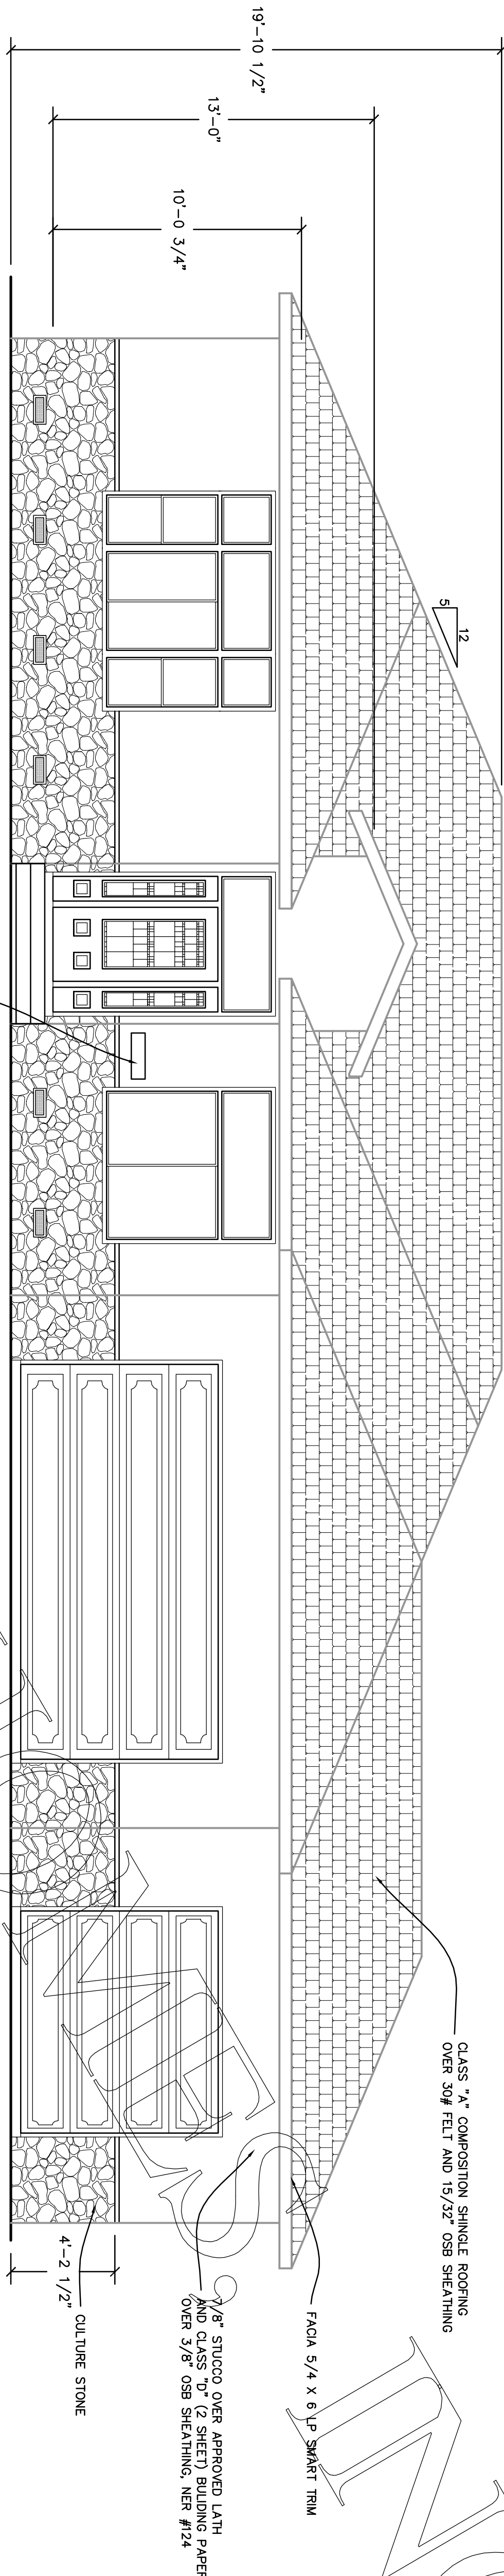

RIGHT ELEVATION

SCALE 1/4" = 1'-0"

PRE-
ENGINEERED
MONTECTIO

RESIDENCE FOR:

PAGE TITLE

ELEVATIONS



PACIFIC MODERN HOMES

P.O. BOX 670
ELK GROVE, CA.
95759-9514
PHONE: (916) 685-9514

REVISIONS BY