


PACIFIC


MODERN

HOME

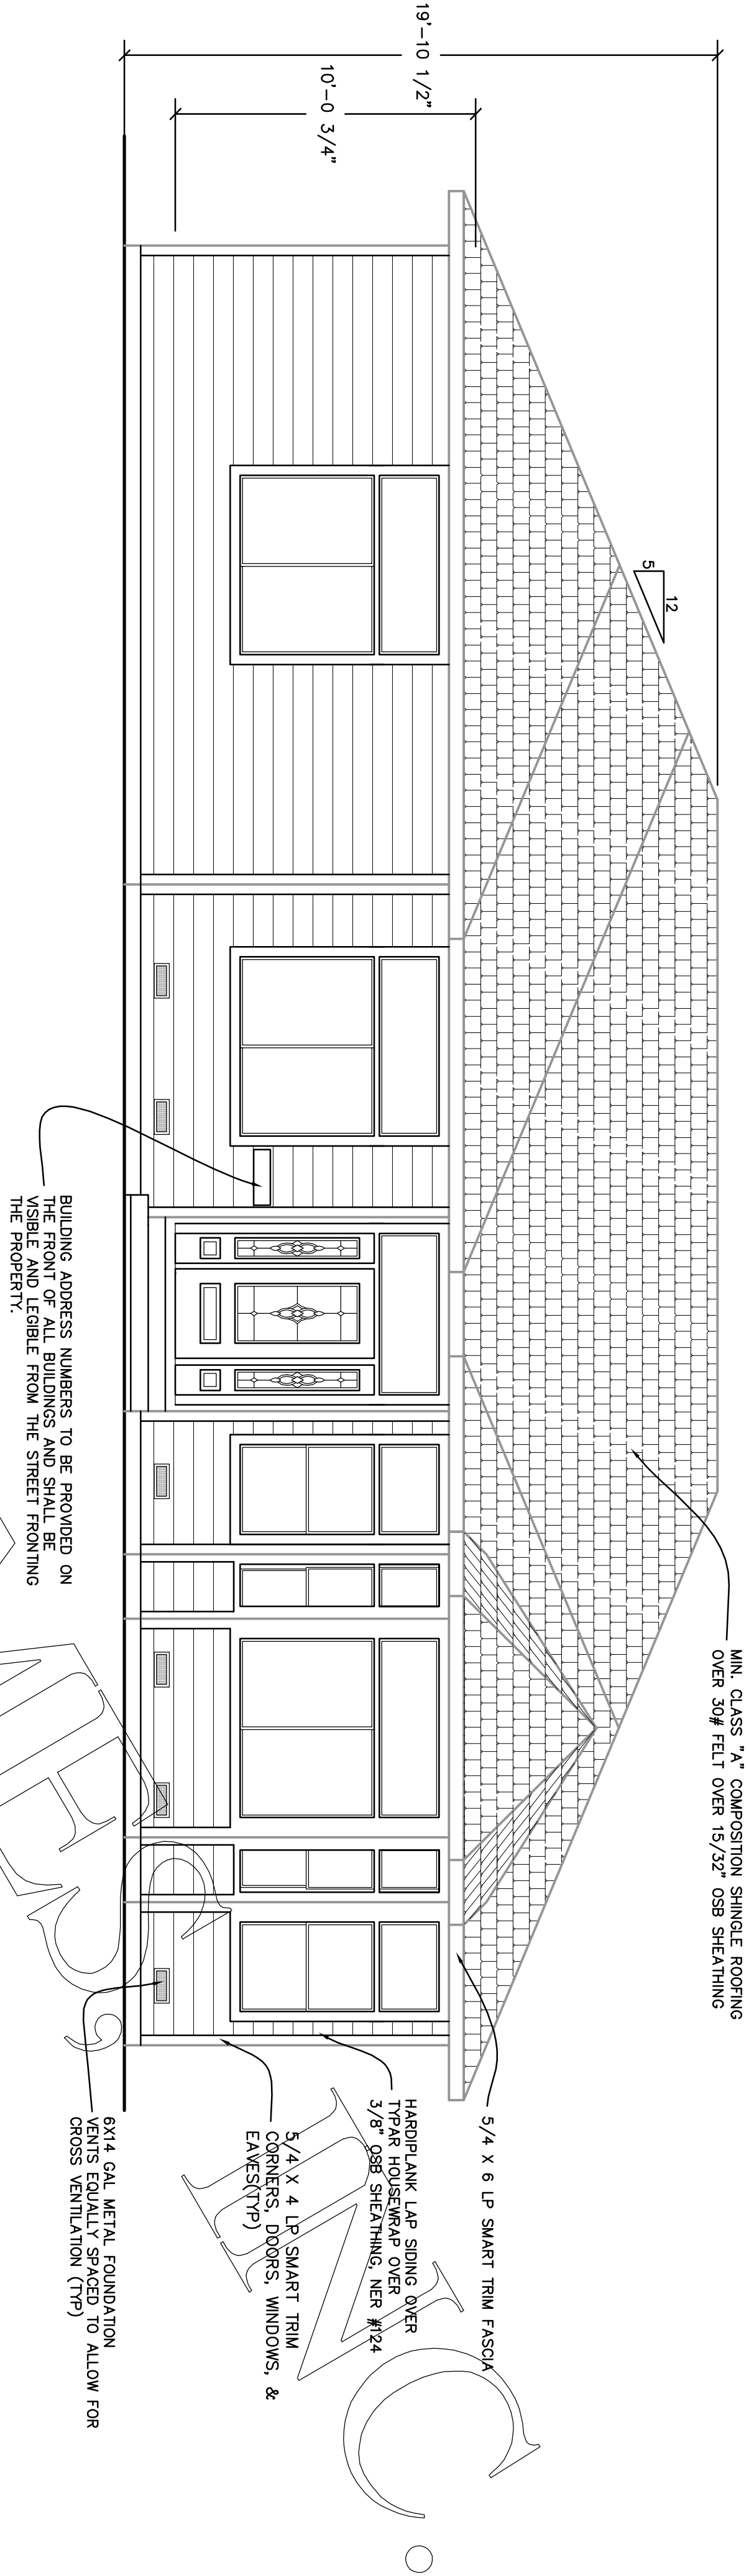

FRONT ELEVATION

SCALE 1/4" = 1'-0"

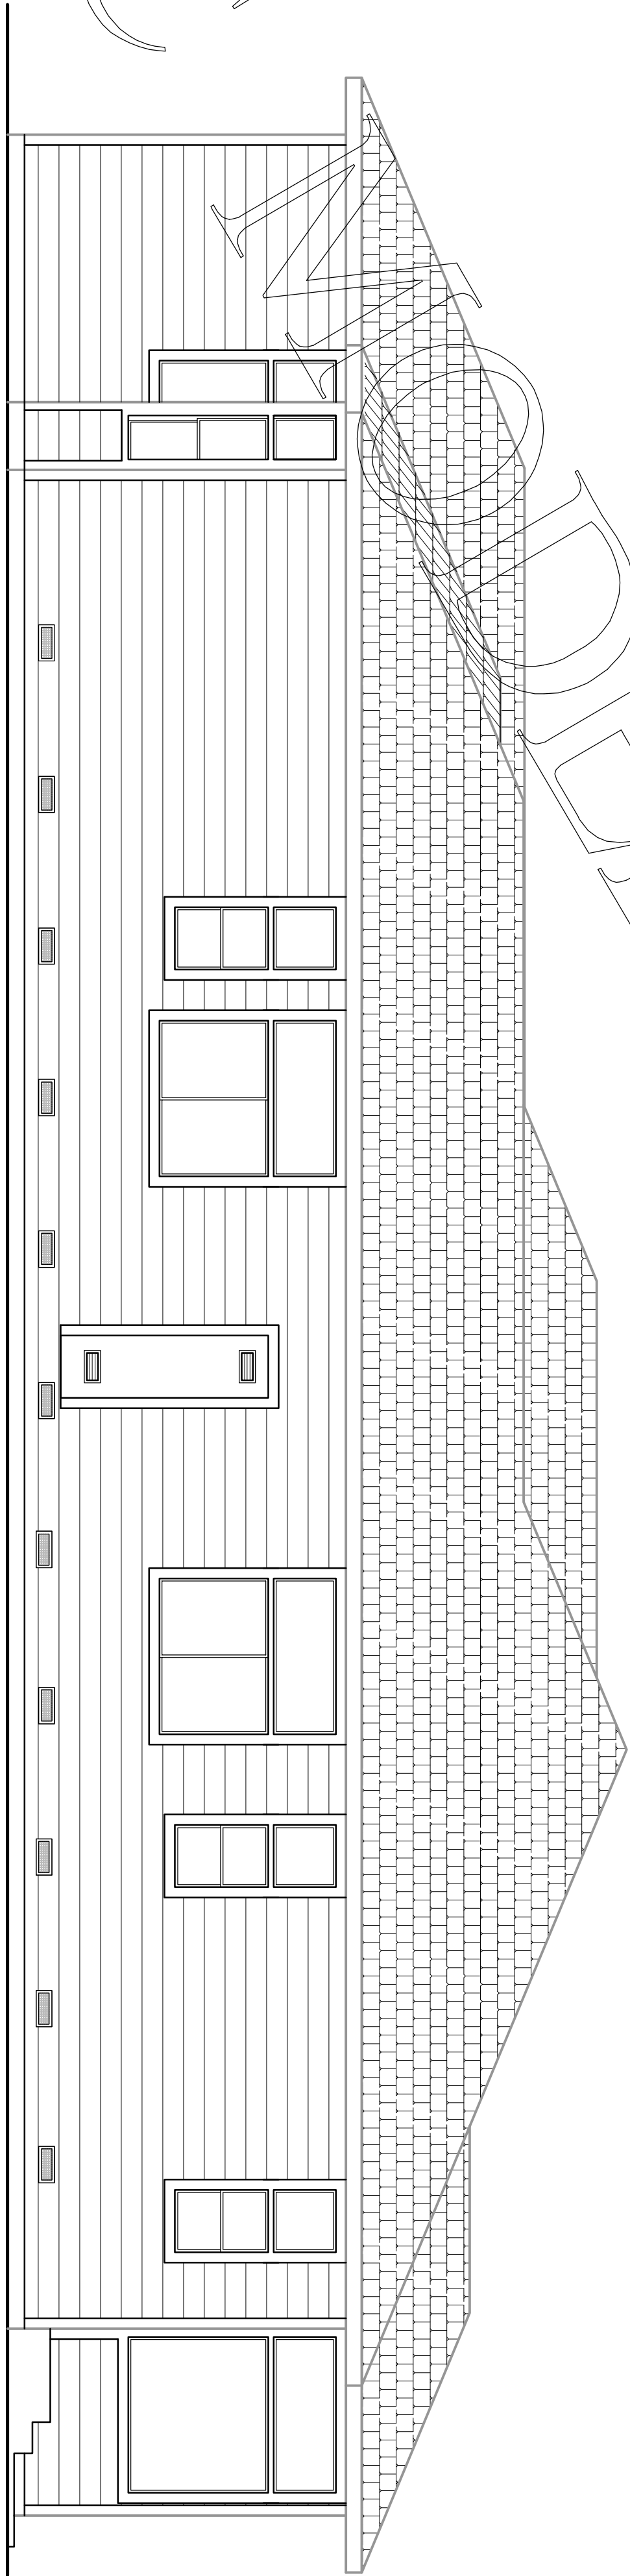

RIGHT ELEVATION

SCALE 1/4" = 1'-0"

REVISIONS BY


PACIFIC MODERN HOMES  
P.O. BOX 670  
ELK GROVE, CA.  
95759-9514  
PHONE: (916) 685-9514



ELEVATIONS

RESIDENCE FOR:

SIGNATURE  
SERIES  
MURRIETA

DATE:

SCALE: 1/4" = 1'-0"

DESIGNED BY:

DRAWN BY:

CHECKED BY:

SHEET:

1