



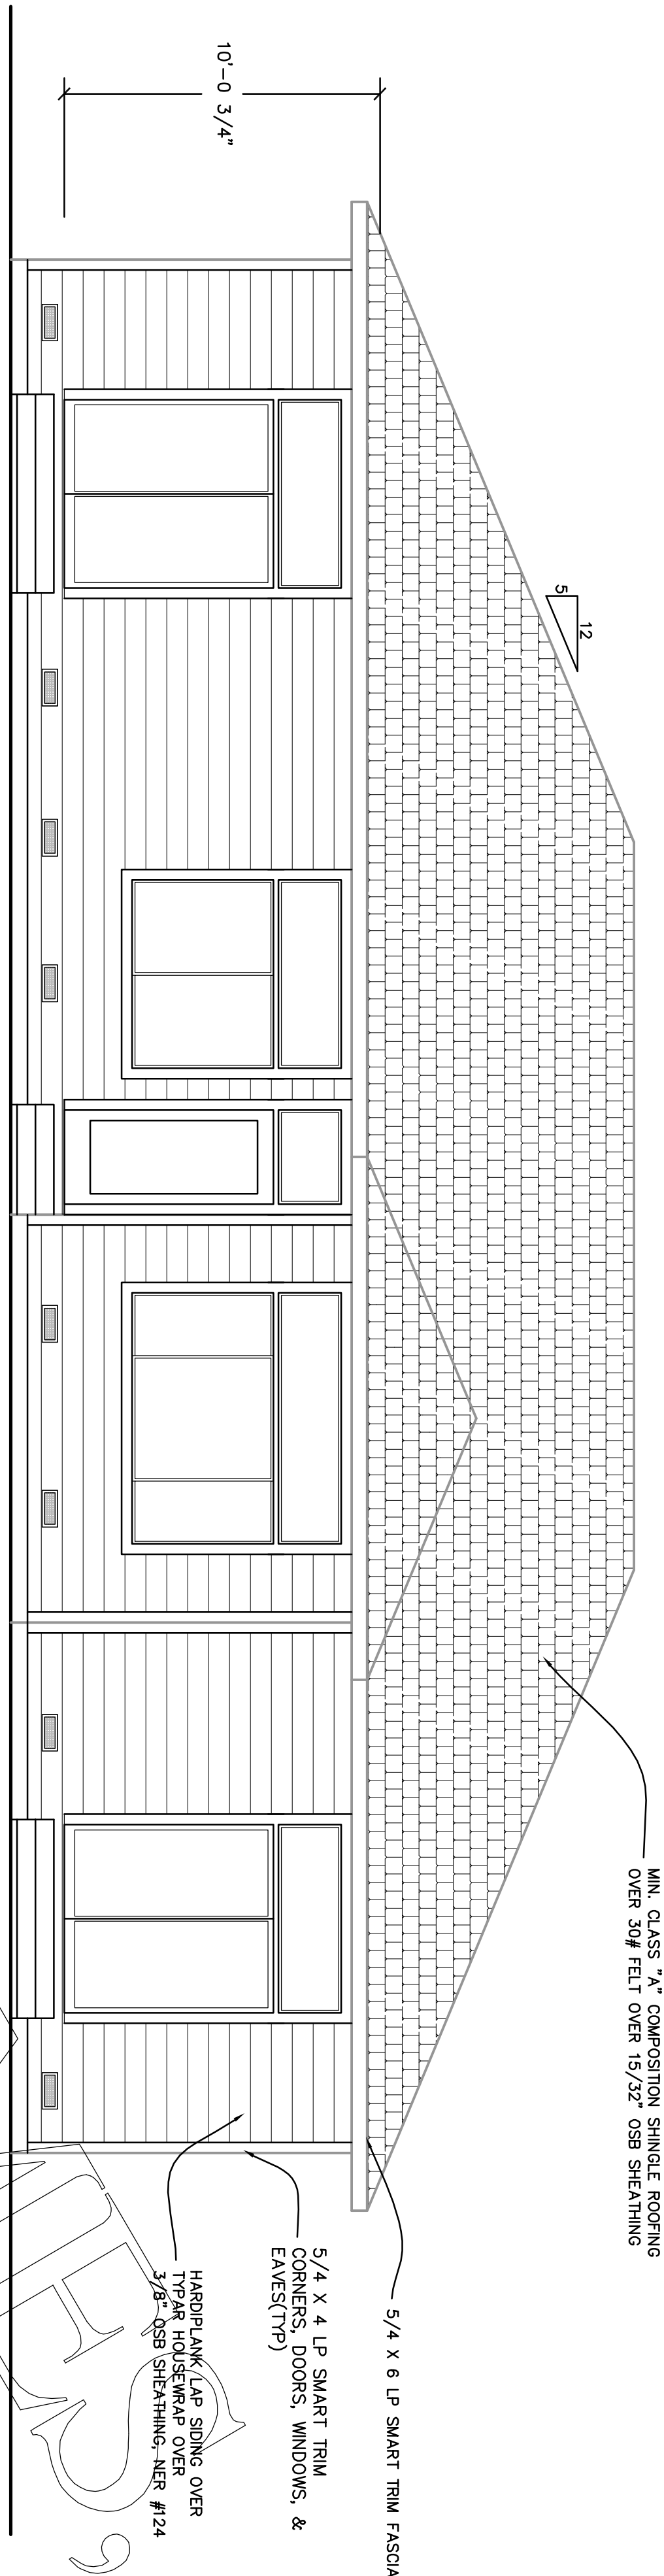

REAR ELEVATION

SCALE 1/4" = 1'-0"

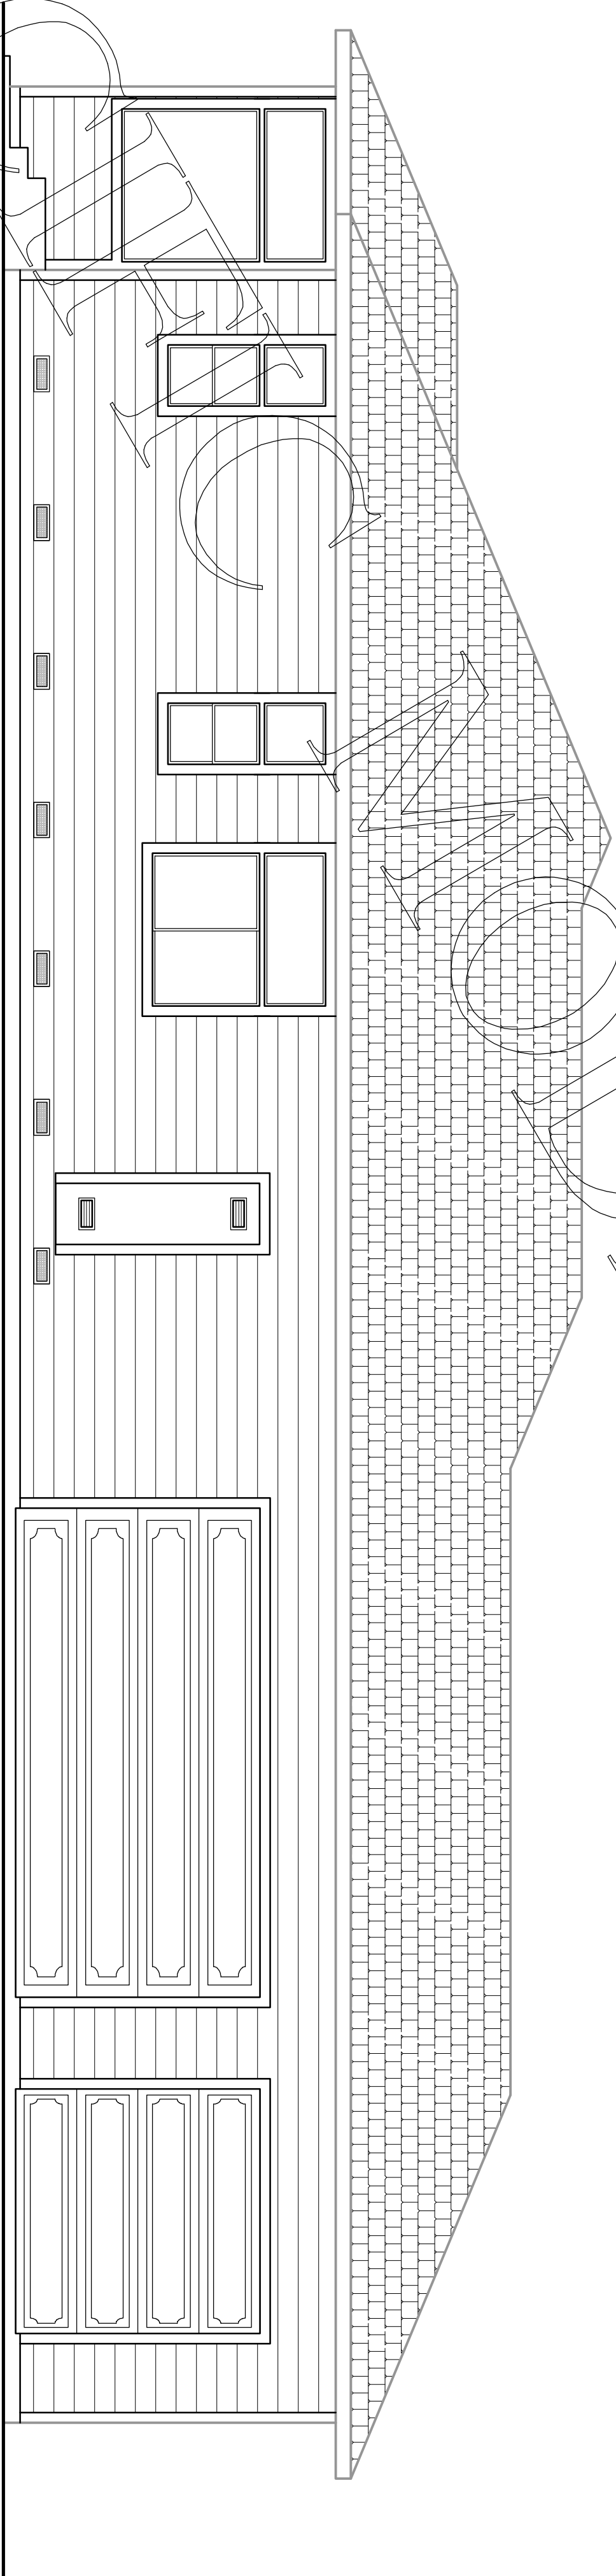

LEFT ELEVATION

SCALE 1/4" = 1'-0"

REVISIONS		BY

PACIFIC MODERN HOMES
P.O. BOX 670
ELK GROVE, CA.
95759-9514
PHONE: (916) 685-9514



ELEVATIONS

SIGNATURE
SERIES
MURRIETA

TITLE
SCALE 1/4" = 1'-0"
DESIGNED BY
DRAWN BY
CHECKED BY
DATE
SHEET: 2