

REVISIONS		BY

PACIFIC MODERN HOMES
P.O. BOX 670
ELK GROVE, CA.
95759-9514
PHONE: (916) 685-9514




ELEVATIONS

RESIDENCE FOR:


PRE-ENGINEERED
PLYMOUTH

DATE
SCALE 1/4" = 1'-0"
DESIGNED BY
JOYIA
CHECKED BY

SHEET:
1

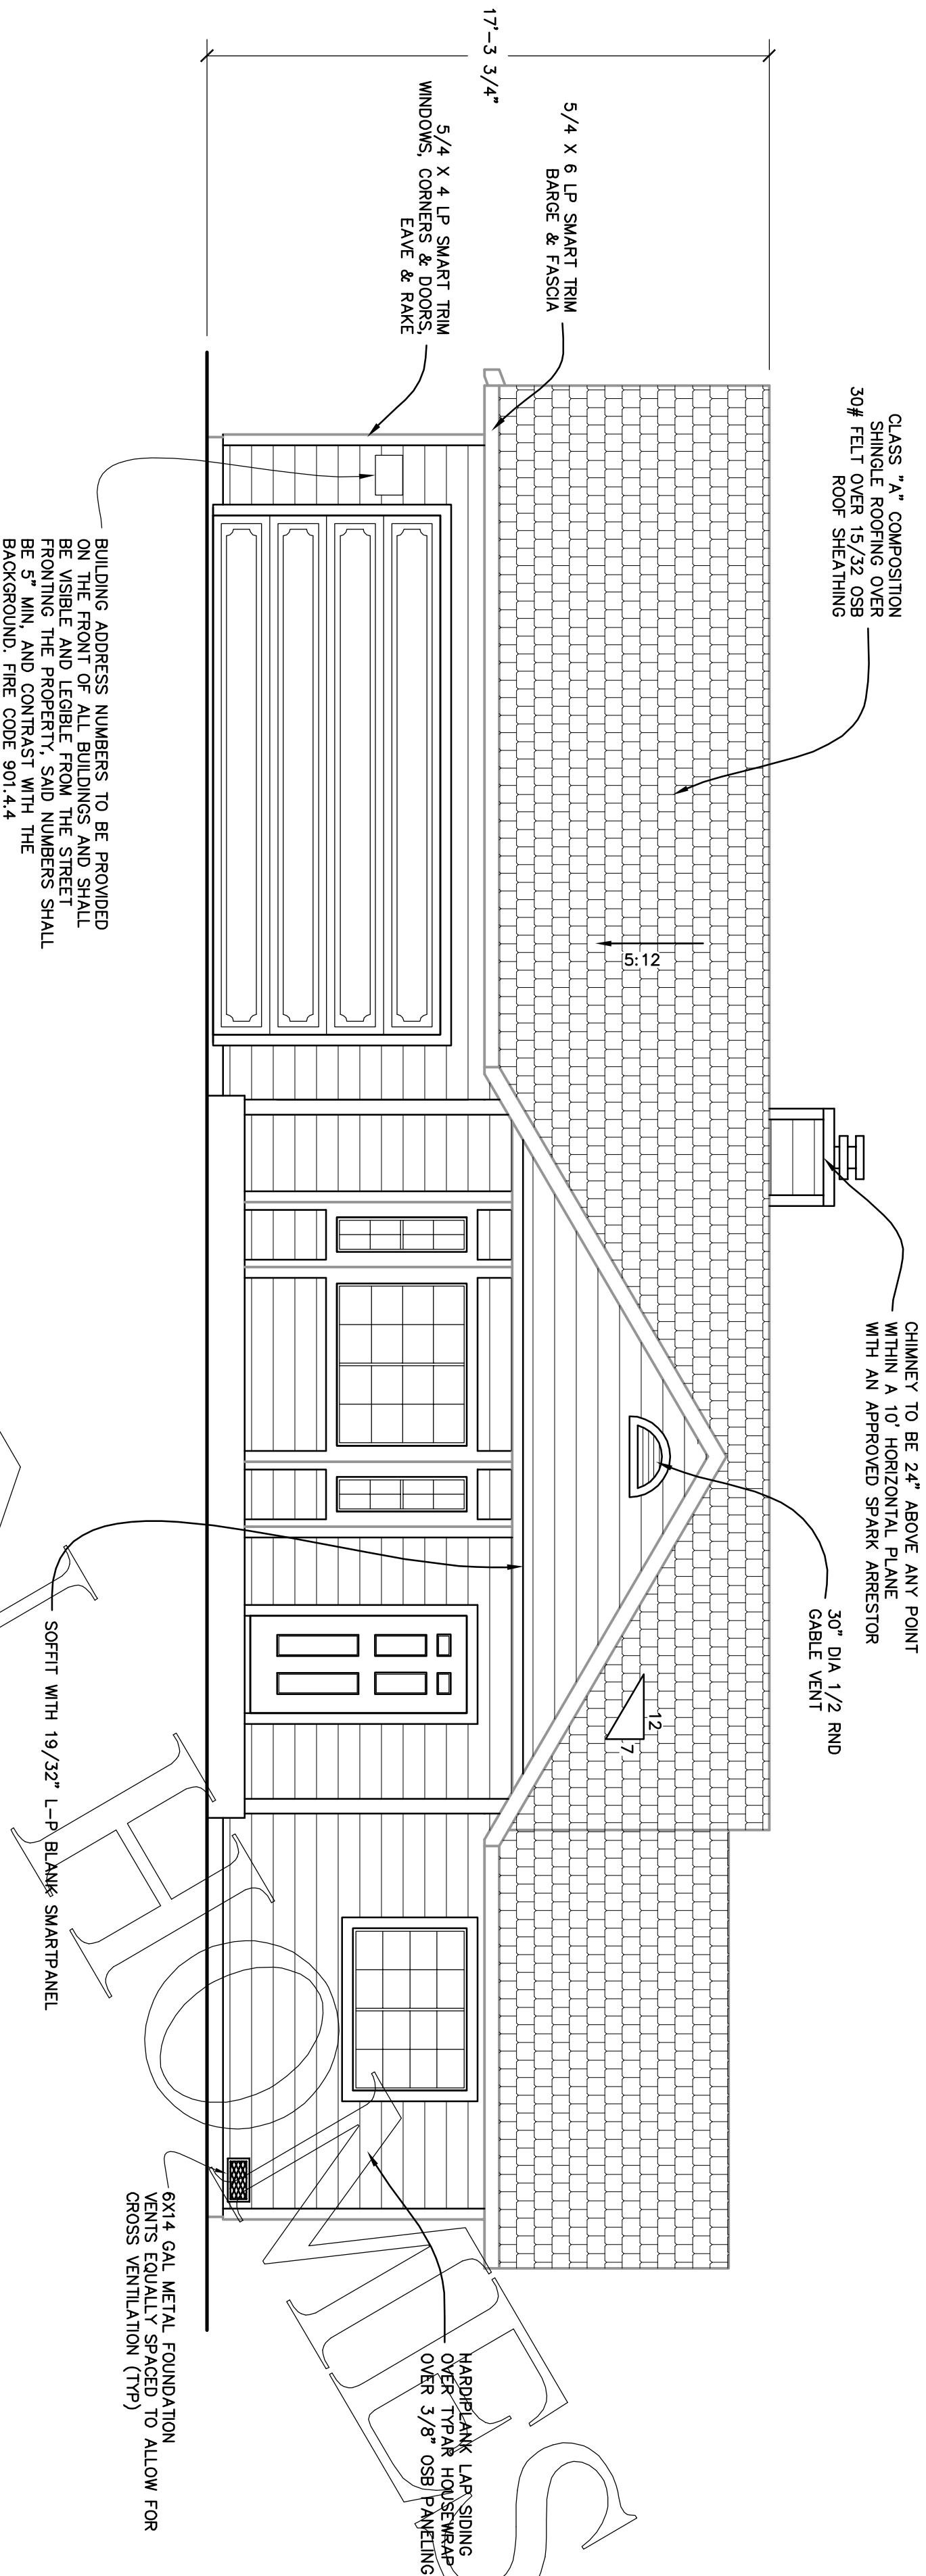

FRONT ELEVATION
SCALE 1/4" = 1'-0"

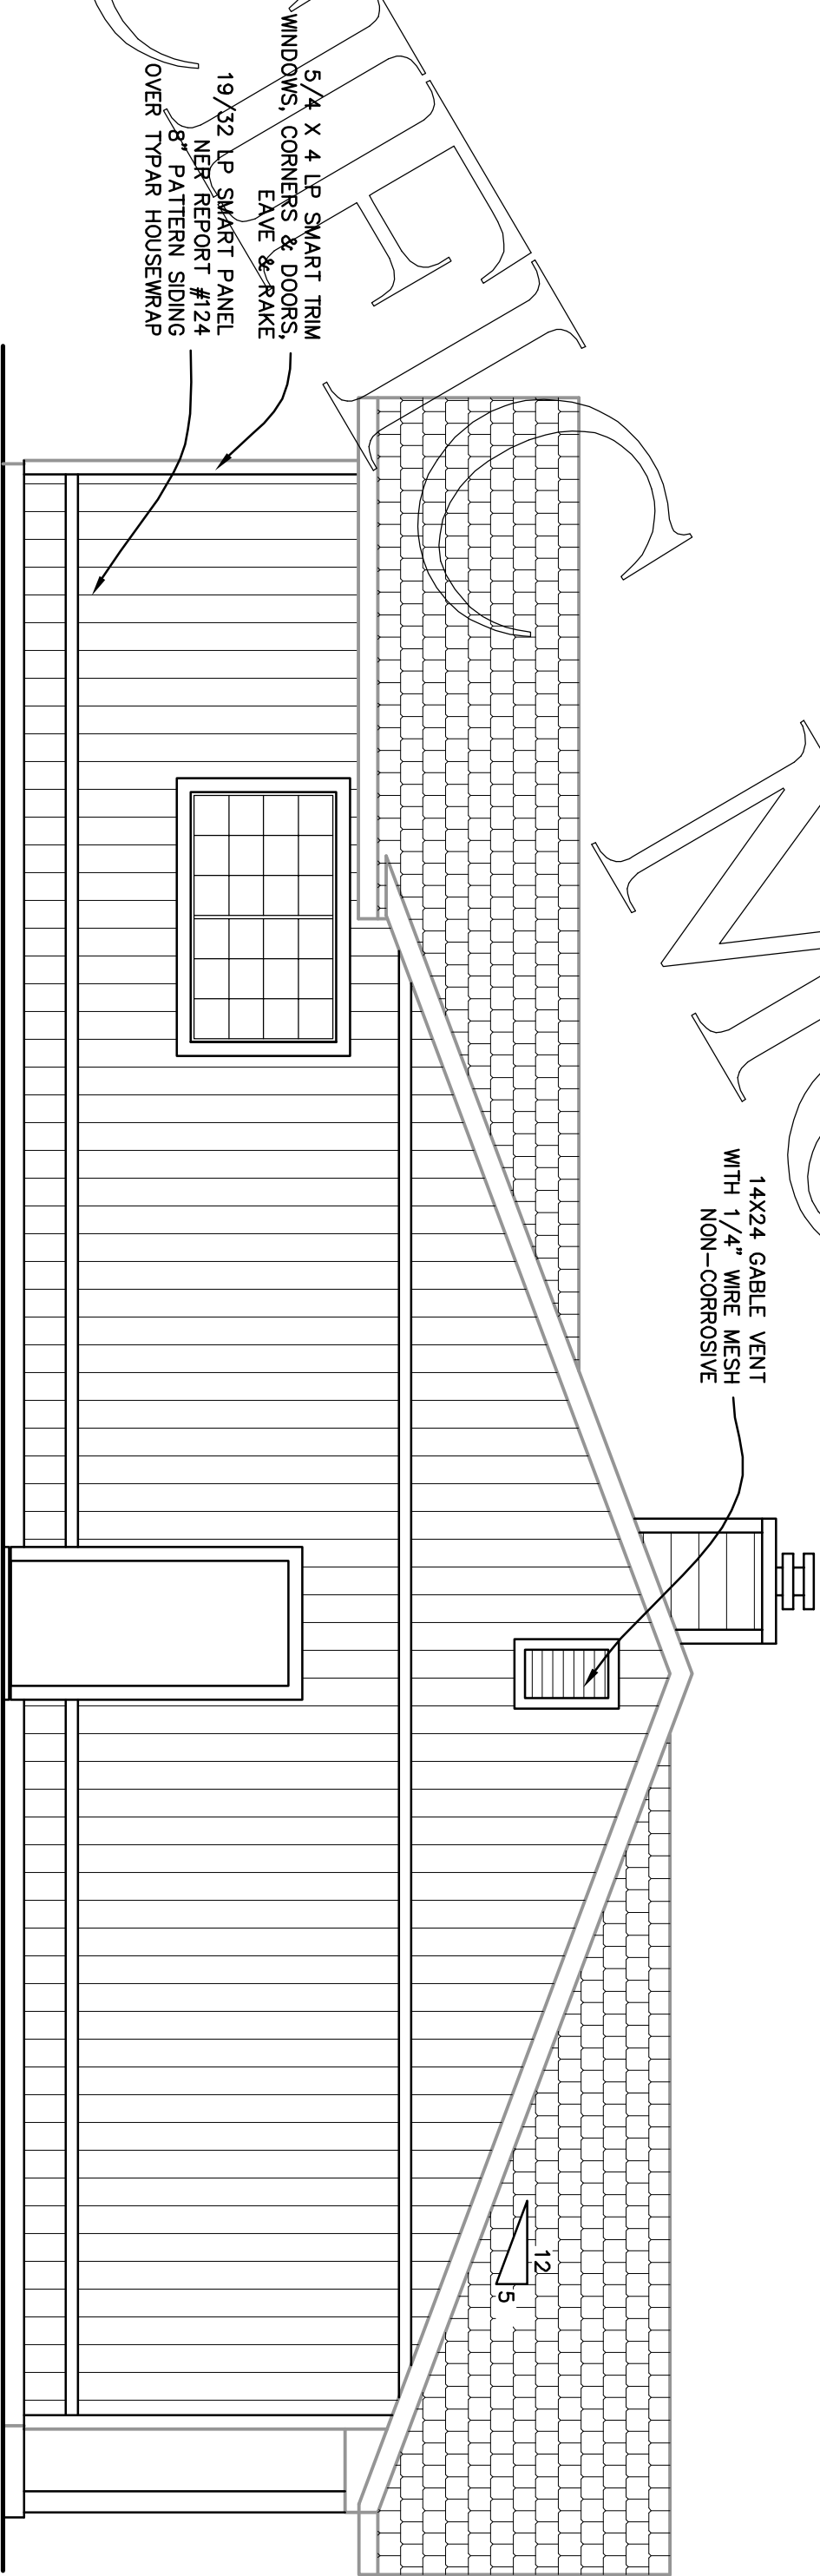

LEFT ELEVATION
SCALE 1/4" = 1'-0"