



PACIFIC

MODERN

HOME

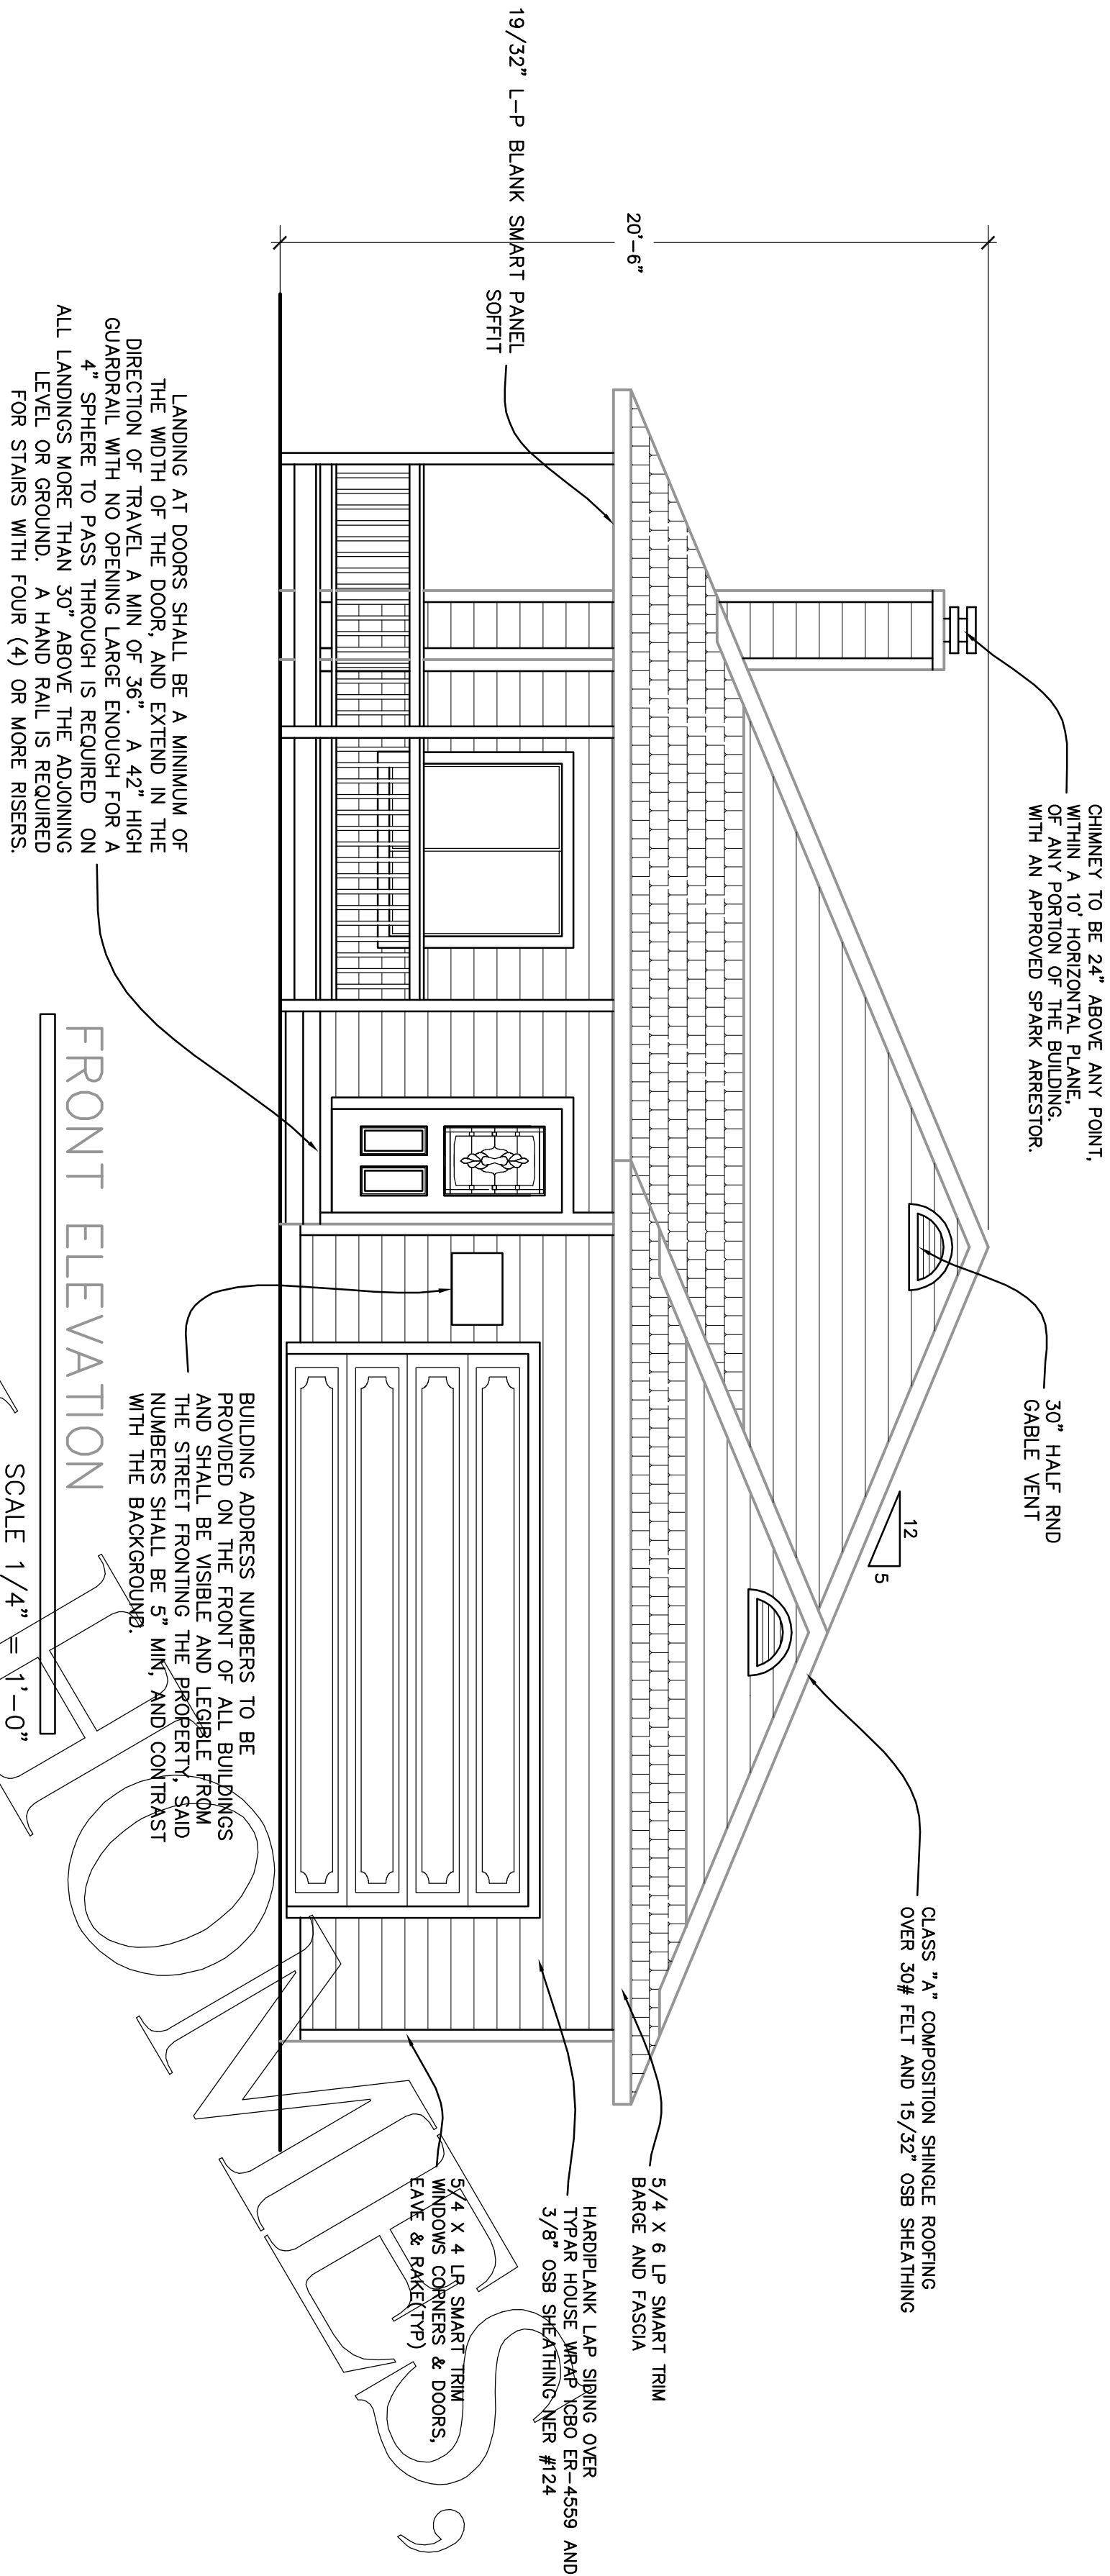

FRONT ELEVATION

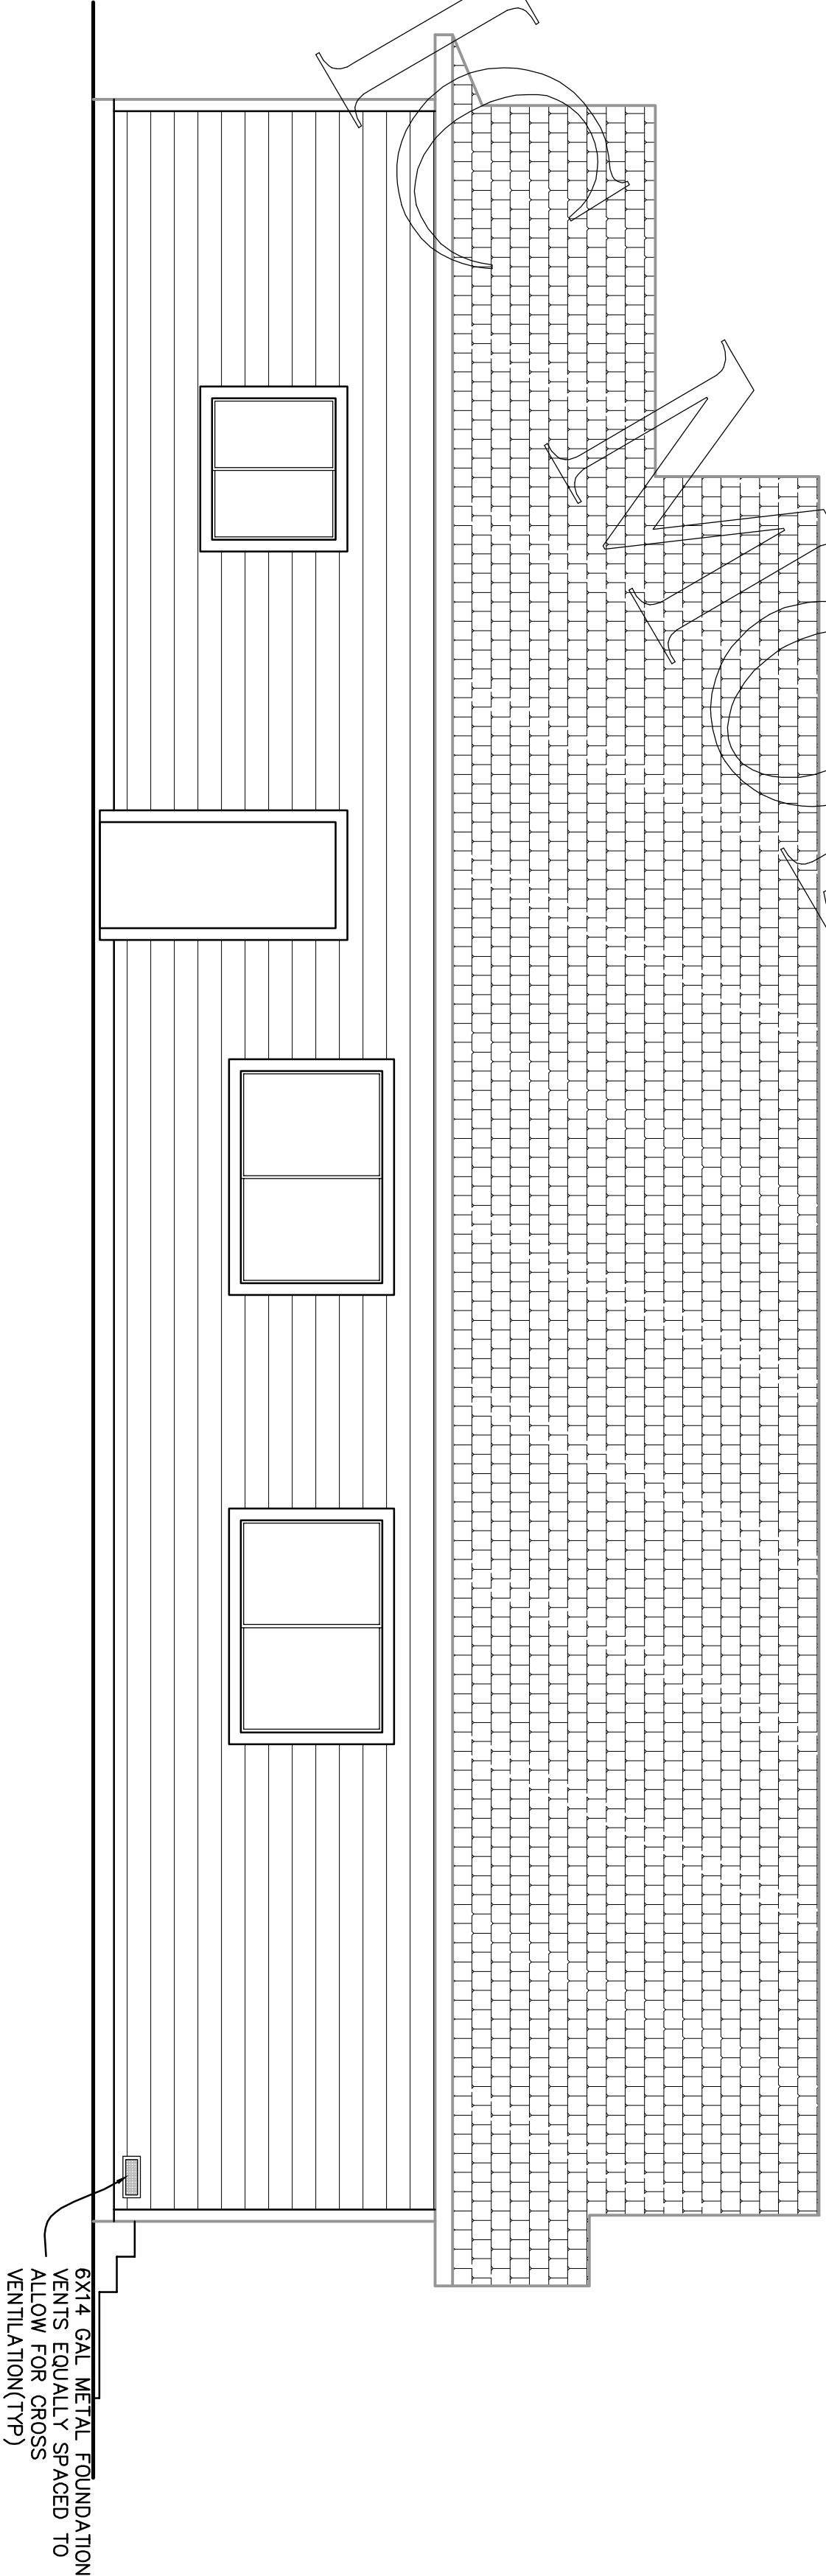

RIGHT ELEVATION

SCALE 1/4" = 1'-0"

REVISIONS BY

PACIFIC MODERN HOMES
P.O. BOX 670
ELK GROVE, CA.
95759-9514
PHONE: (916) 685-9514



ELEVATIONS

RESIDENCE FOR:

PRE-ENGINEERED
RIVERBEND

TITLE

SCALE: 1/4" = 1'-0"

TOWN BY

TOWN TO

SHEET: 1