


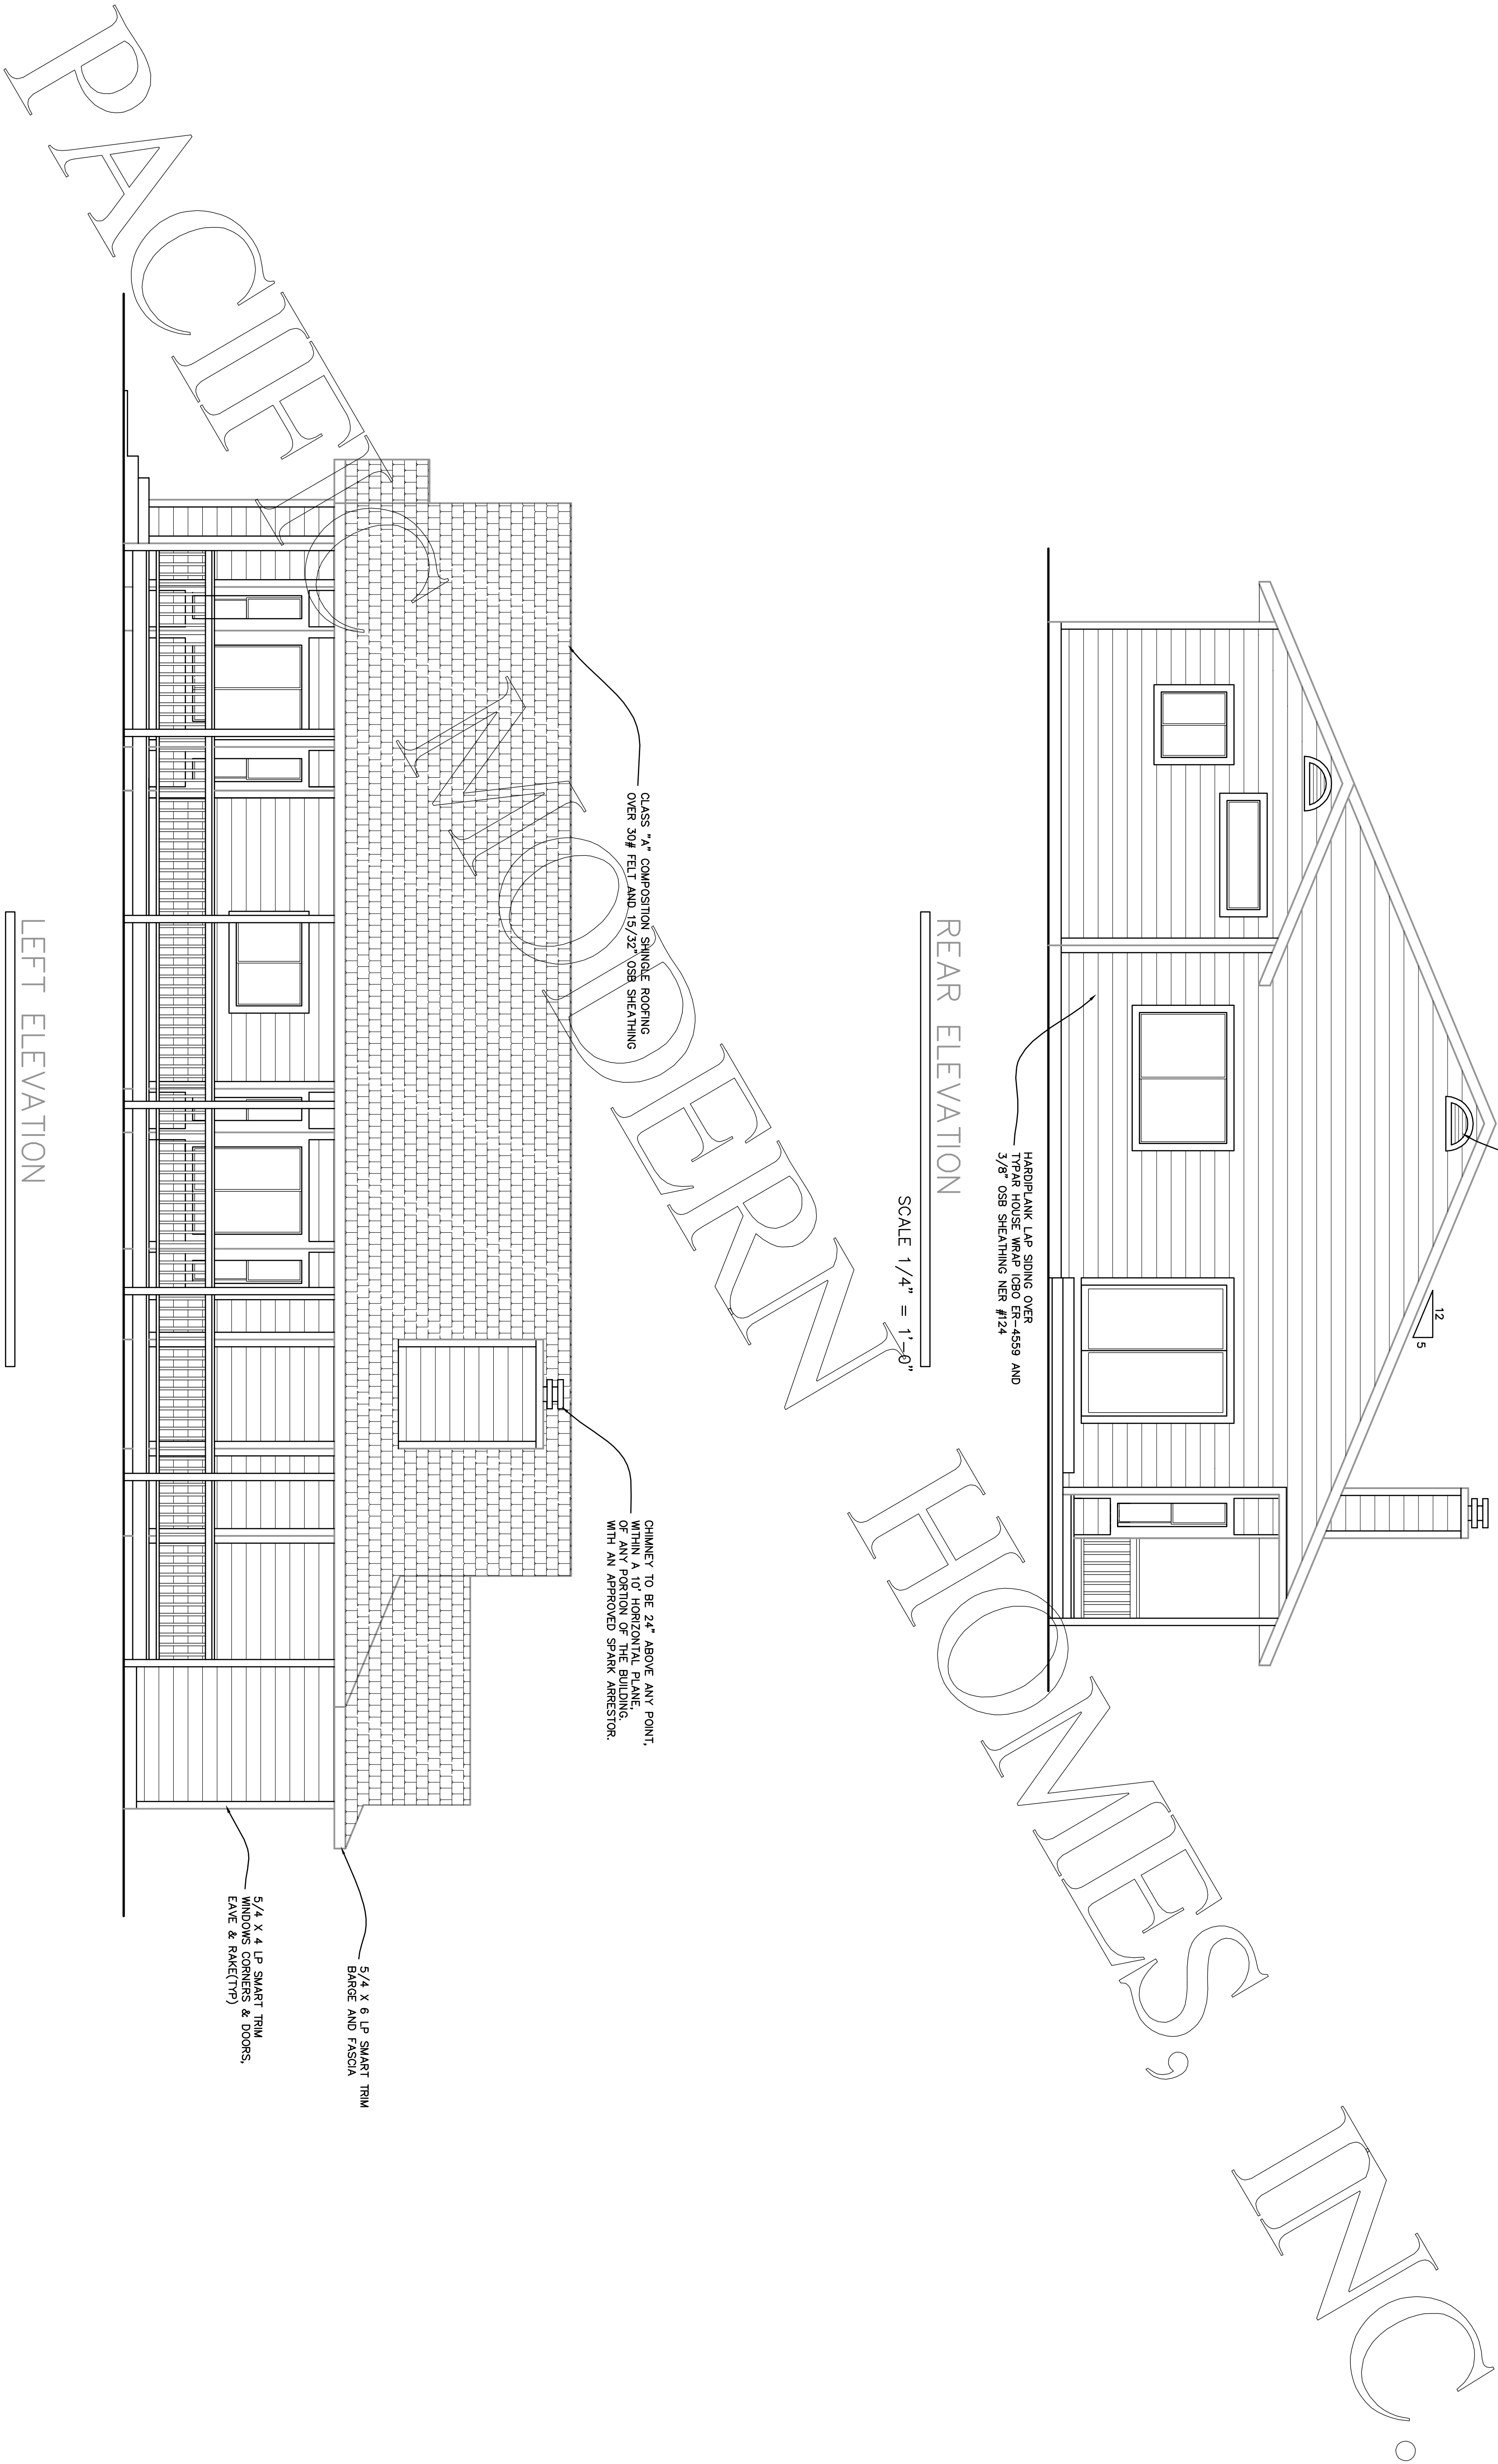

LEFT ELEVATION

SCALE 1/4" = 1'-0"

REAR ELEVATION

SCALE 1/4" = 1'-0"

PRE-ENGINEERED  
RIVERBEND

RESIDENCE FOR:

PAGE TITLE

ELEVATIONS



PACIFIC MODERN HOMES  
P.O. BOX 670  
ELK GROVE, CA.  
95759-9514  
PHONE: (916) 685-9514

REVISIONS BY

|  |  |  |  |  |  |  |  |  |  |
|--|--|--|--|--|--|--|--|--|--|
|  |  |  |  |  |  |  |  |  |  |
|  |  |  |  |  |  |  |  |  |  |
SHEET:  
2

|                       |
|-----------------------|
| TITLE                 |
| SCALE<br>1/4" = 1'-0" |
| DRAWN BY              |
| CHECKED BY            |
| DATE                  |