


PACIFIC MODERN HOMES  
P.O. BOX 670  
ELK GROVE, CA.  
95759-9514  
PHONE: (916) 685-9514



ELEVATIONS

RESIDENCE FOR:

PRE-  
ENGINEERED  
SAN RAFAEL


DATE:

SCALE: 1/4" = 1'-0"

TOWN:


STATE:

SHEET: 1

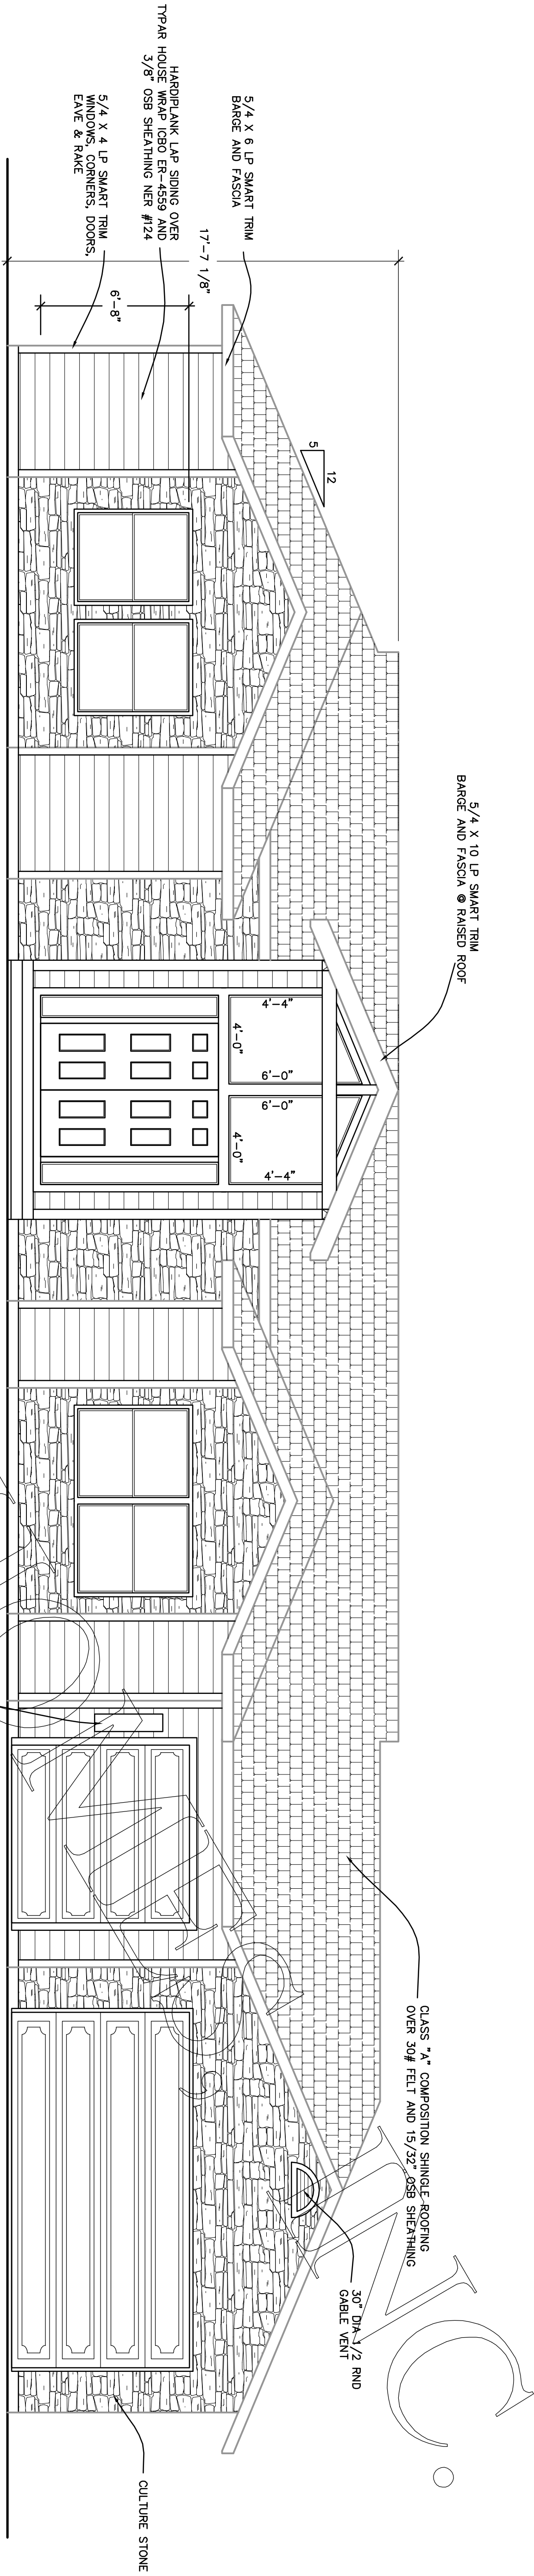

FRONT ELEVATION

SCALE 1/4" = 1'-0"

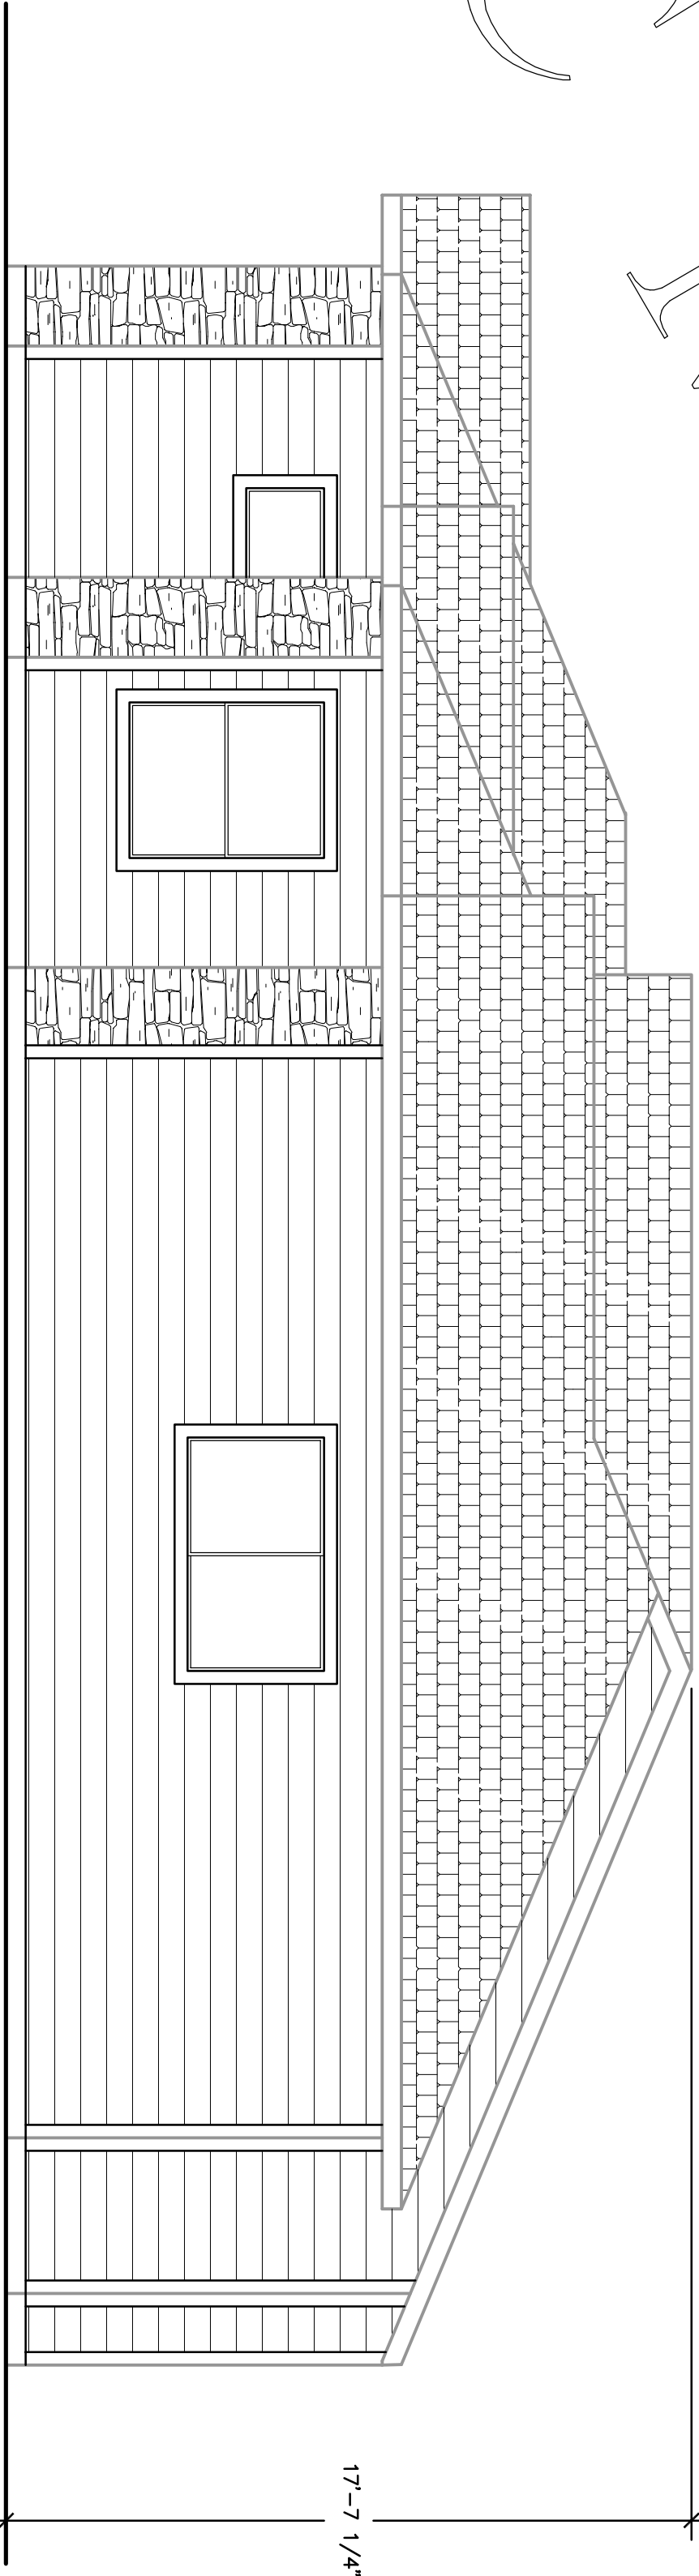

RIGHT ELEVATION

SCALE 1/4" = 1'-0"

PACIFIC

MODERN

ELK GROVE

CA.