



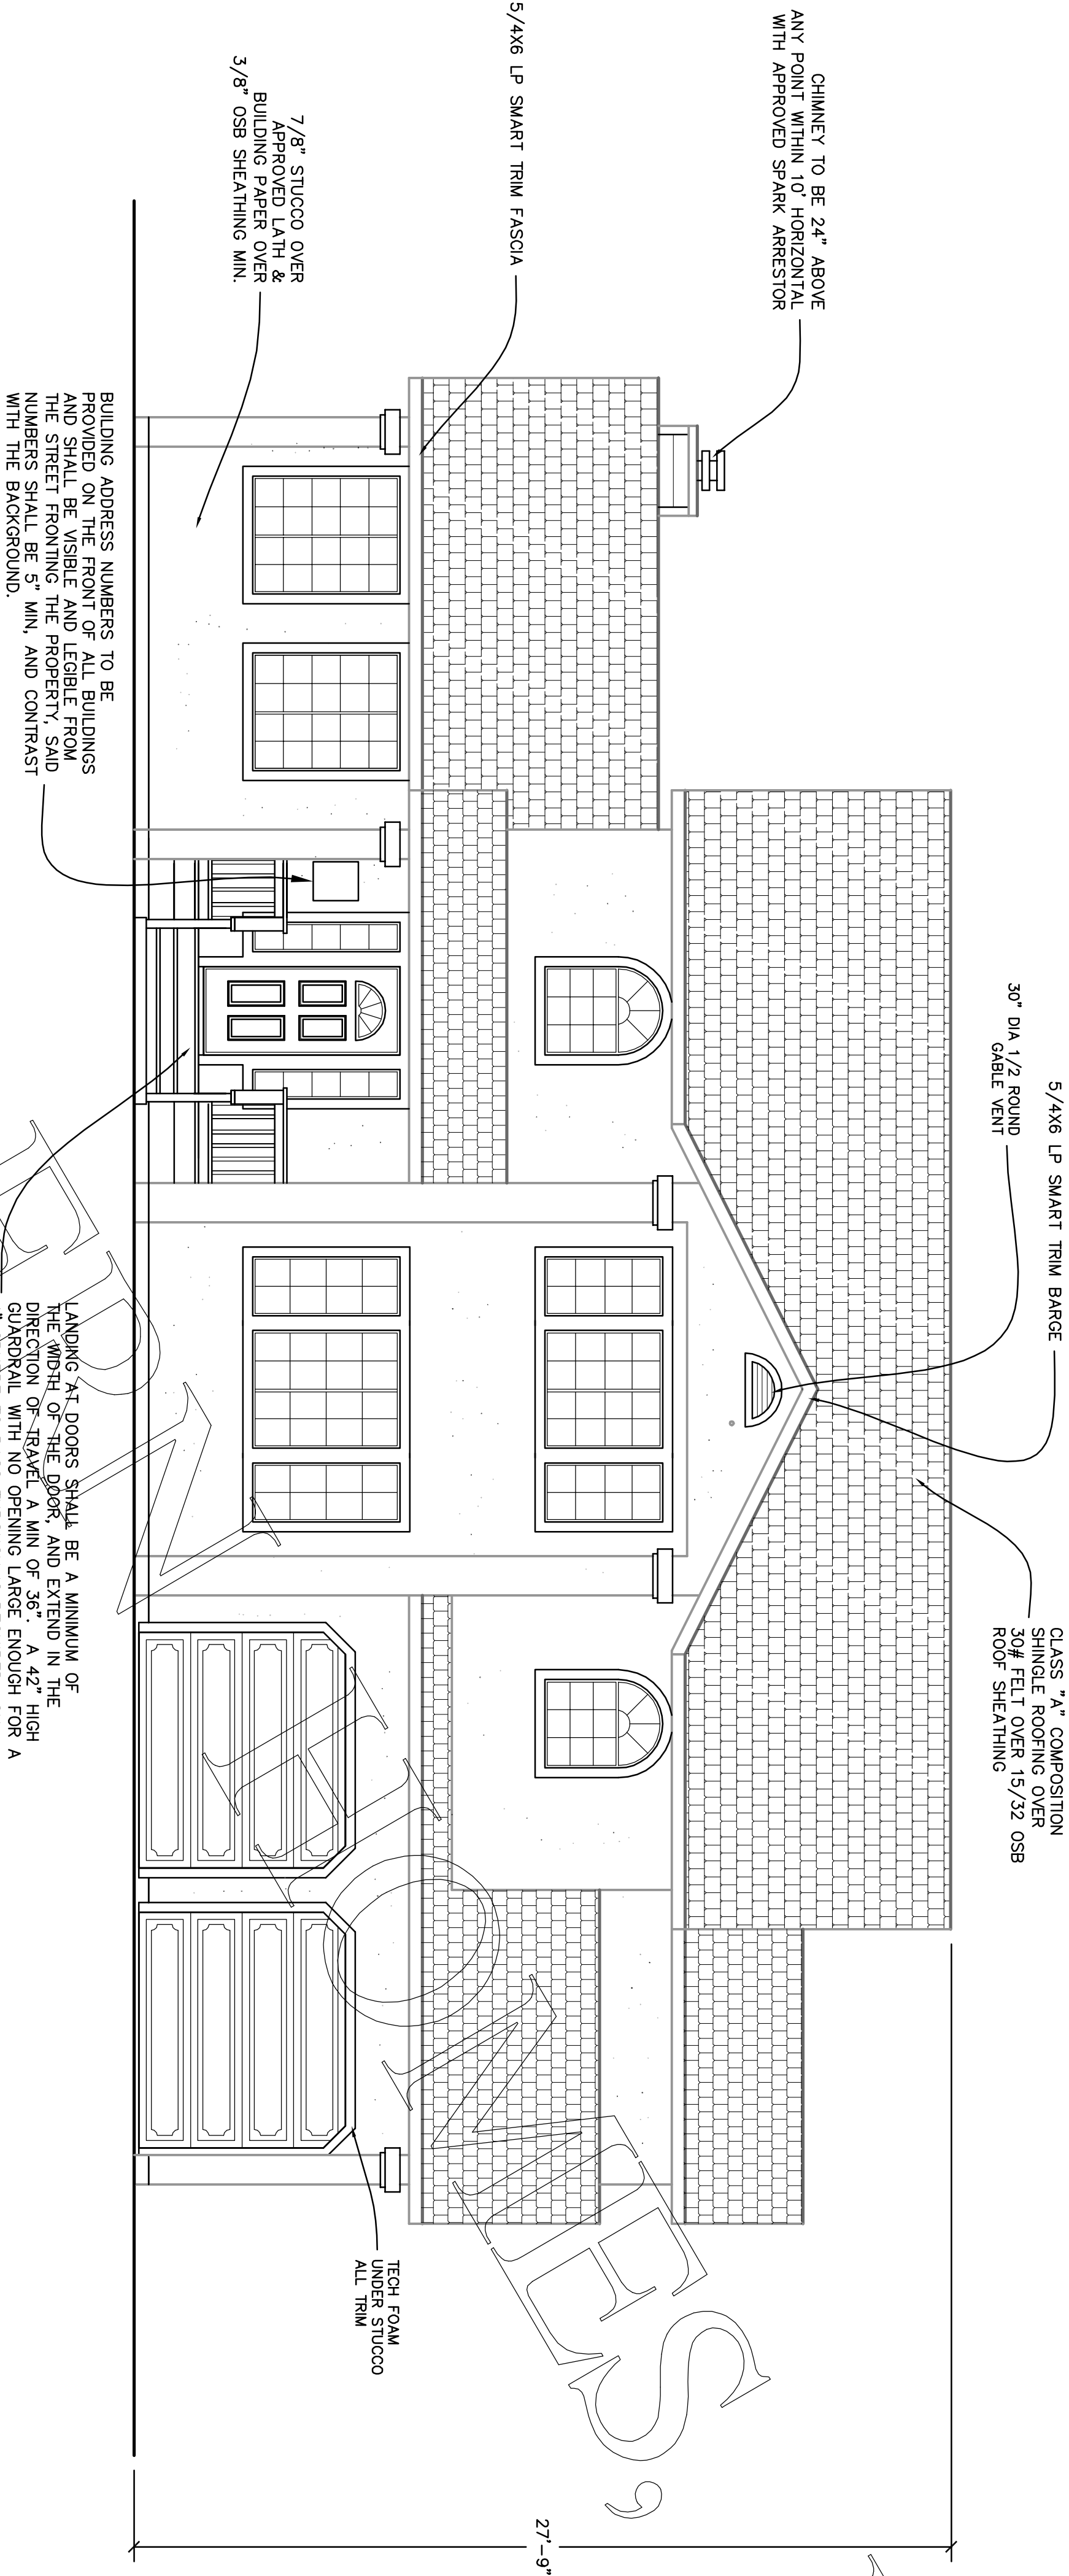

FRONT ELEVATION

SCALE 1/4" = 1'-0"

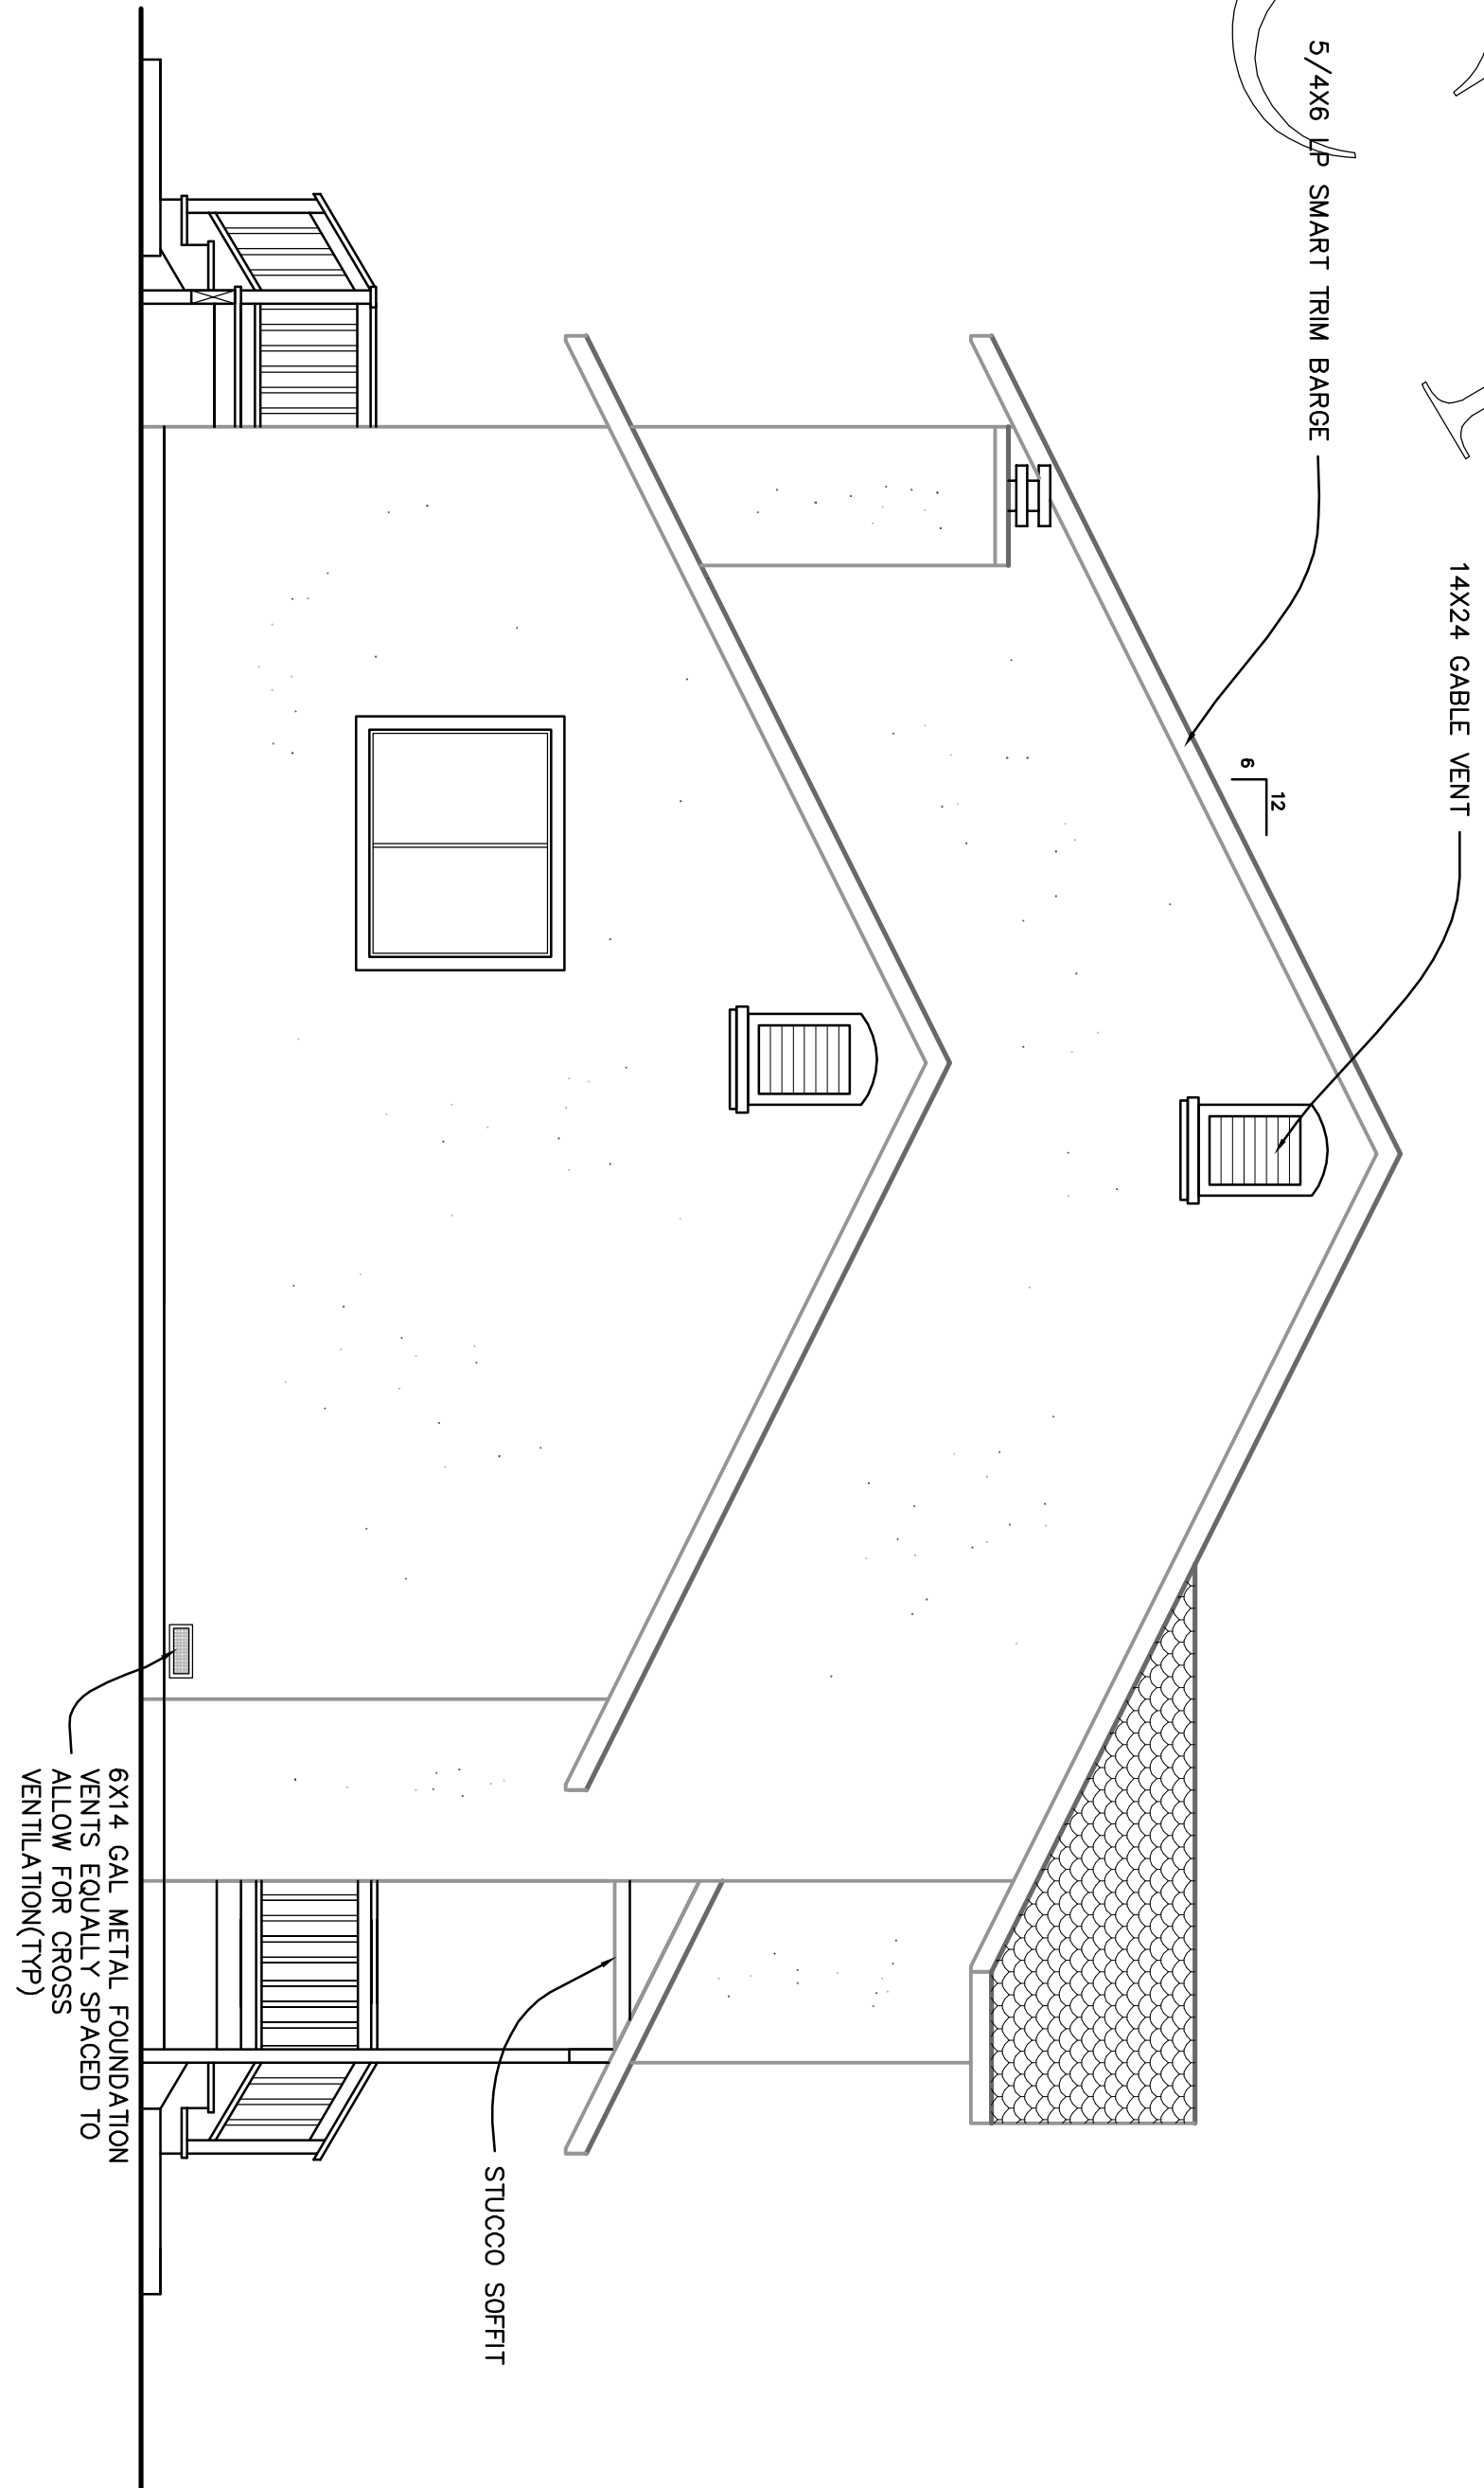

LEFT ELEVATION

SCALE 1/4" = 1'-0"

REVISIONS	BY

PACIFIC MODERN HOMES
P.O. BOX 670
ELK GROVE, CA.
95759-9514
PHONE: (916) 685-9514



ELEVATIONS

RESIDENCE FOR:

PRE-ENGINEERED
SCOTTSDALE

TITLE

DATE: 1/4" = 1'-0"

DRAWN BY:

CHECKED BY:

SHEET: 1