


PACIFIC

WOODHEAVEN


HOME

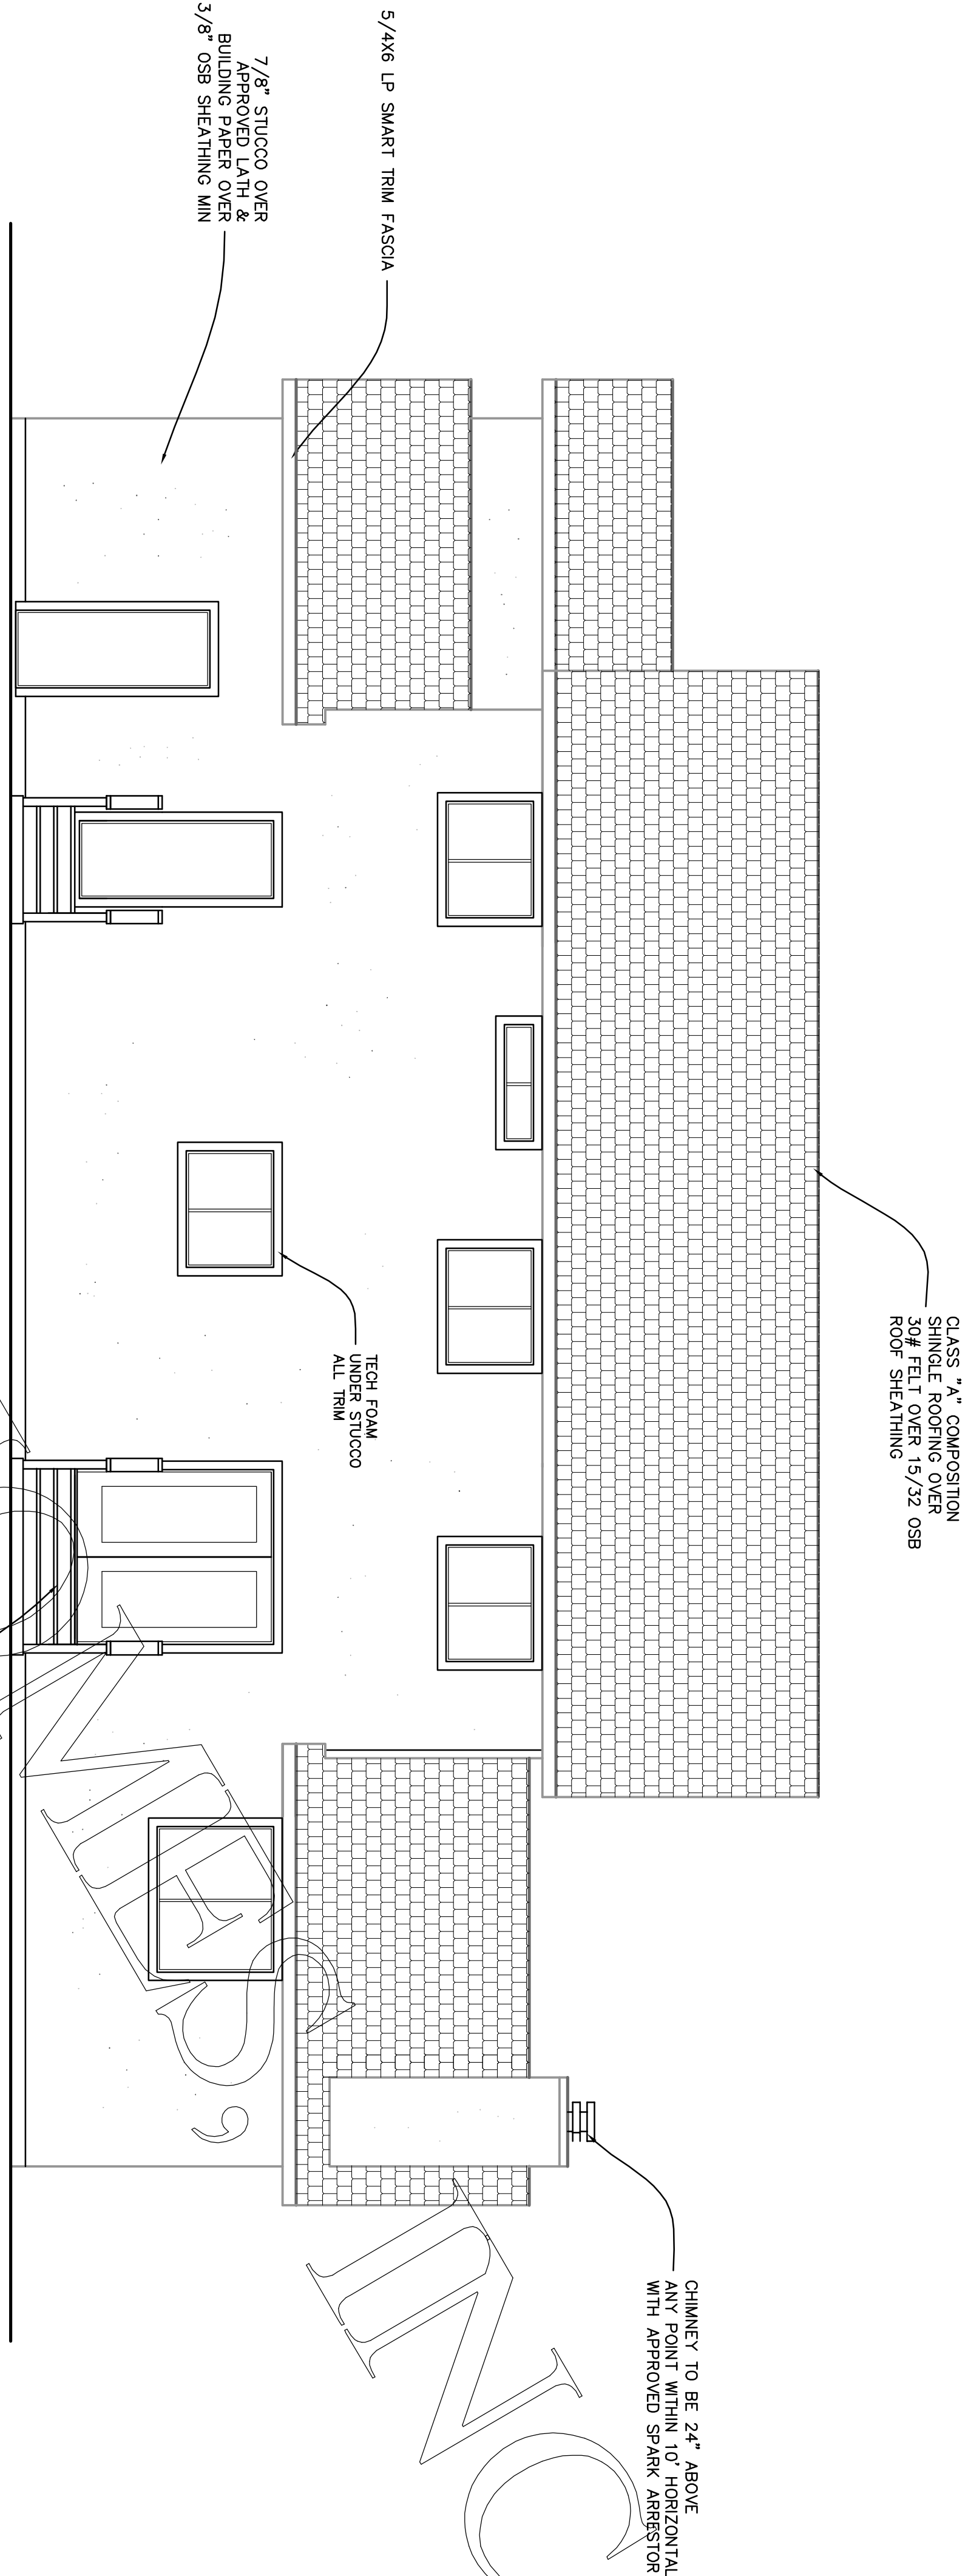

LANDING AT DOORS SHALL BE A MINIMUM OF THE WIDTH OF THE DOOR, AND EXTEND IN THE DIRECTION OF TRAVEL A MIN OF 36\". A 42\" HIGH CURB OR RAMP SHALL BE PROVIDED FOR ALL STAIRS WITH 4\" OR MORE RISERS. ALL LANDINGS MORE THAN 30\" ABOVE THE ADJOINING LEVEL OR GROUND. A HAND RAIL IS REQUIRED FOR STAIRS WITH FOUR (4) OR MORE RISERS.

REAR ELEVATION

SCALE 1/4\" = 1'-0\"

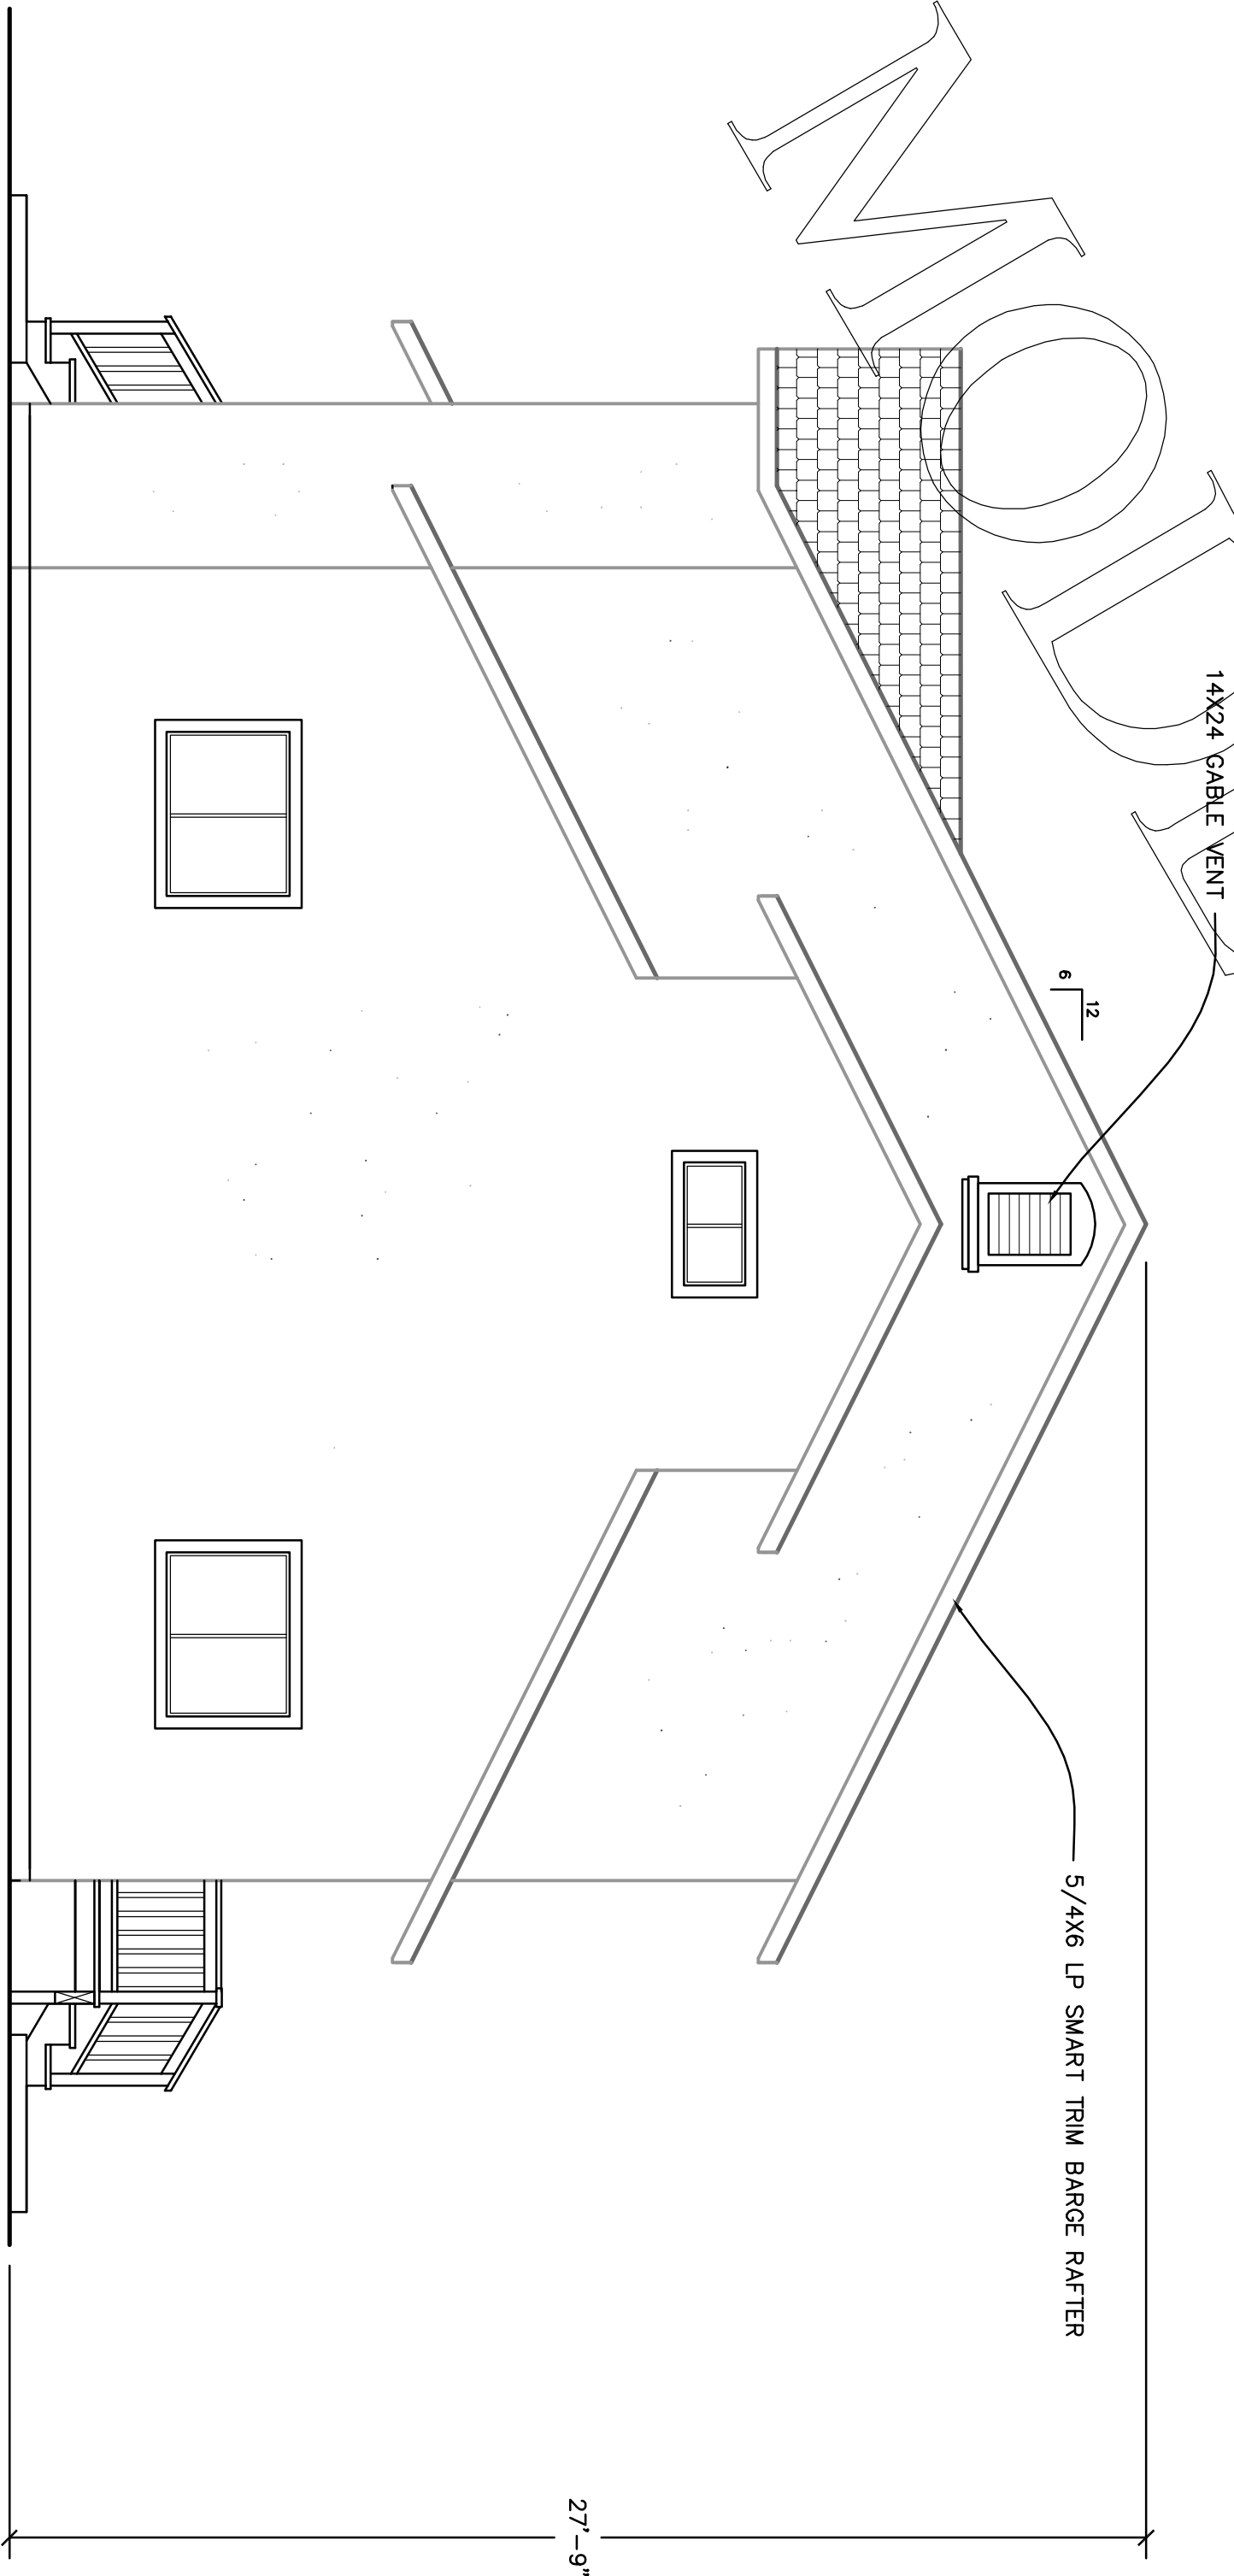

RIGHT ELEVATION

SCALE 1/4\" = 1'-0\"

REVISIONS BY

PACIFIC MODERN HOMES
P.O. BOX 670
ELK GROVE, CA.
95759-9514
PHONE: (916) 685-9514



ELEVATIONS

RESIDENCE FOR:

PRE-ENGINEERED
SCOTTSDALE

DATE

SCALE 1/4\" = 1'-0\"

TOWN

PLAN TO

SHEET:

2