


LEFT ELEVATION

SCALE 1/4" = 1'-0"

FRONT ELEVATION
SCALE 1/4" = 1'-0"

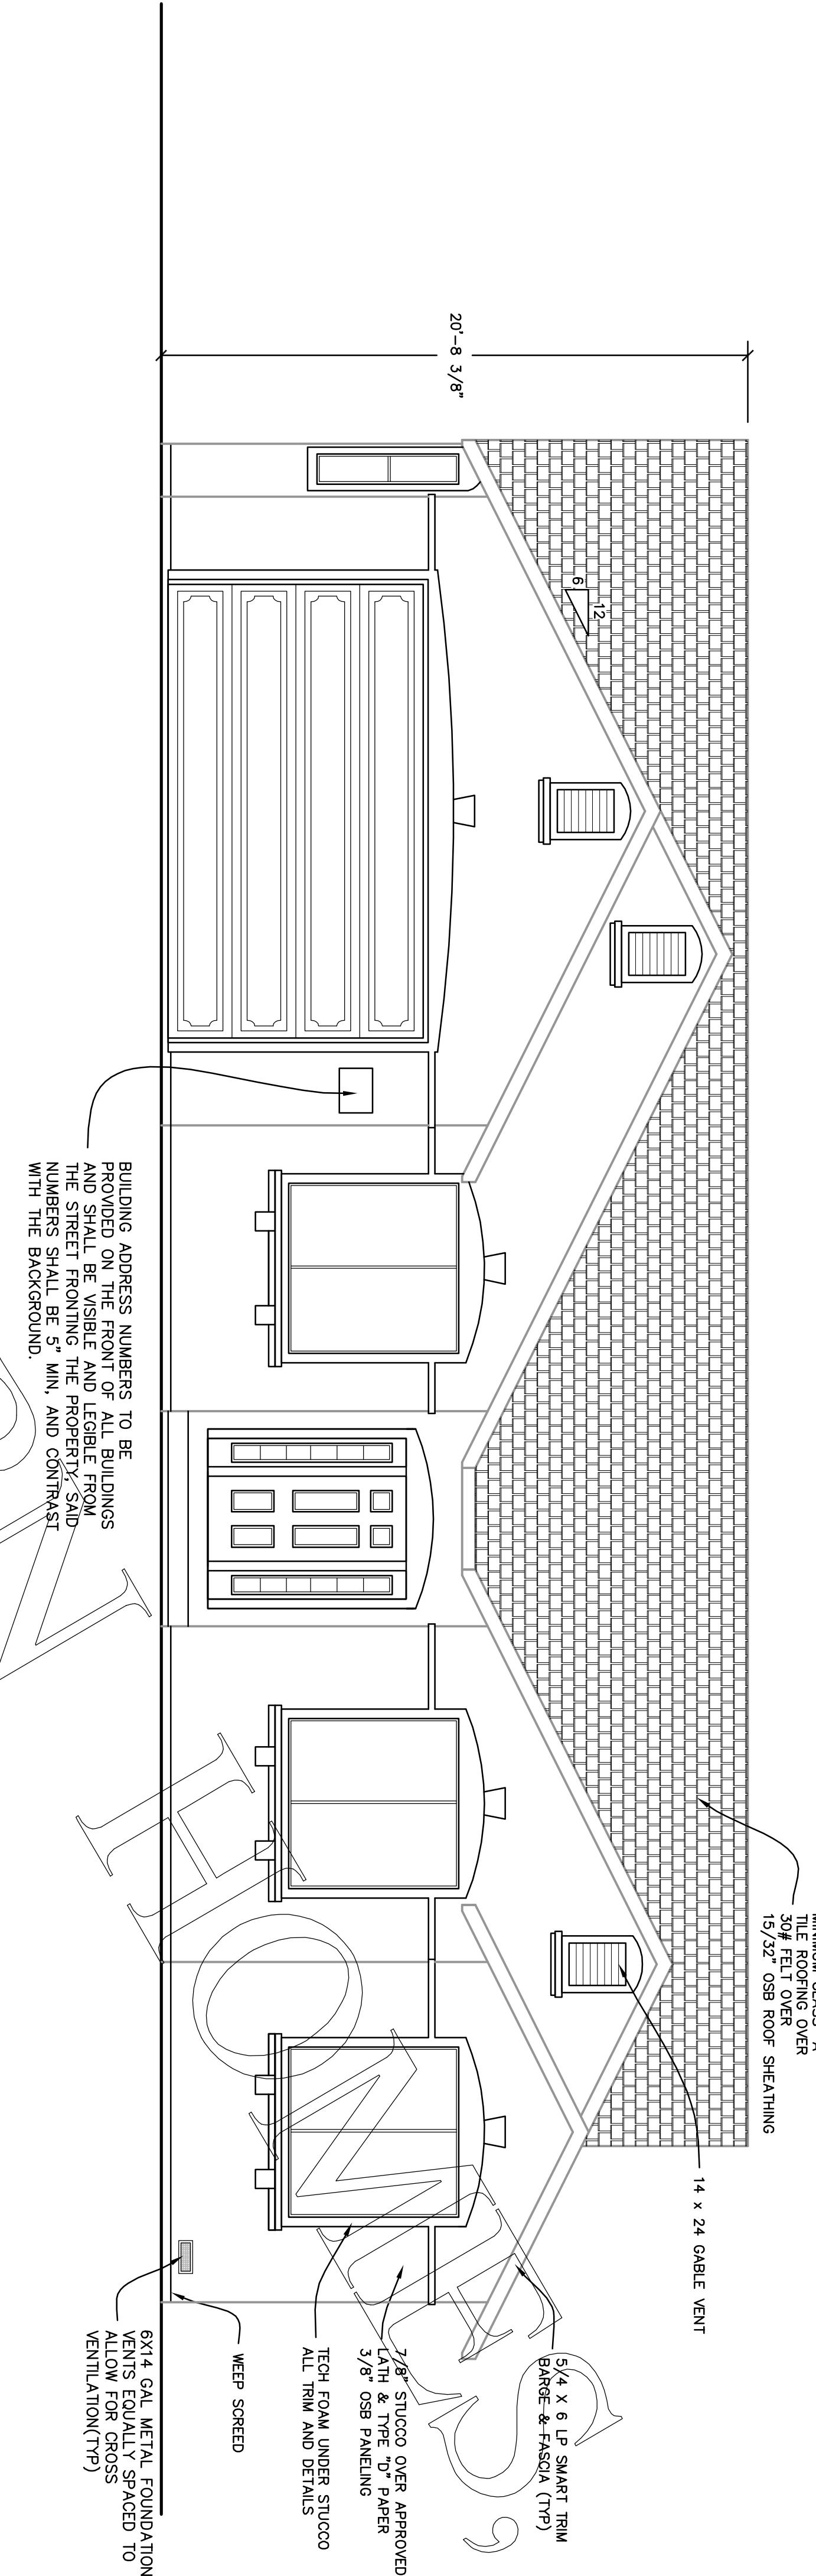

MINIMUM CLASS "A"
TILE FLOOR OVER
15/32 OSB ROOF SHEATHING

14 x 24 GABLE VENT

PACIFIC MODERN HOMES INC.



PACIFIC MODERN HOMES
P.O. BOX 670
ELK GROVE, CA.
95759-9514
PHONE: (916) 685-9514

PRE-
ENGINEERED
SILVERTON

RESIDENCE FOR:

PAGE TITLE

ELEVATIONS

DATE:
12/27/01

SCALe:
1/4" = 1'-0"

DRAWN BY:
JULIA

NAME:

SHEET:
1

REVISIONS BY