


PACIFIC

WOODBRIDGE


FRONT ELEVATION

LANDING AT DOORS SHALL BE A MINIMUM OF THE WIDTH OF THE DOOR, AND EXTEND IN THE DIRECTION OF TRAVEL A MIN OF 36". A 42" HIGH GUARDRAIL WITH NO OPENING LARGER ENOUGH FOR A 4" SPHERE TO PASS THROUGH IS REQUIRED ON ALL LANDINGS MORE THAN 30" ABOVE THE ADJACENT LEVEL AT GROUND OR ABOVE. BALUSTRADES FOR STAIRS WITH FOUR (4) OR MORE RISERS.

BUILDING ADDRESS NUMBERS TO BE PROVIDED ON THE FRONT OF ALL BUILDINGS AND SHALL BE VISIBLE AND LEGIBLE FROM THE STREET FRONTING THE PROPERTY. SAID NUMBERS SHALL BE 5" MIN. AND CONTRAST WITH THE BACKGROUND.

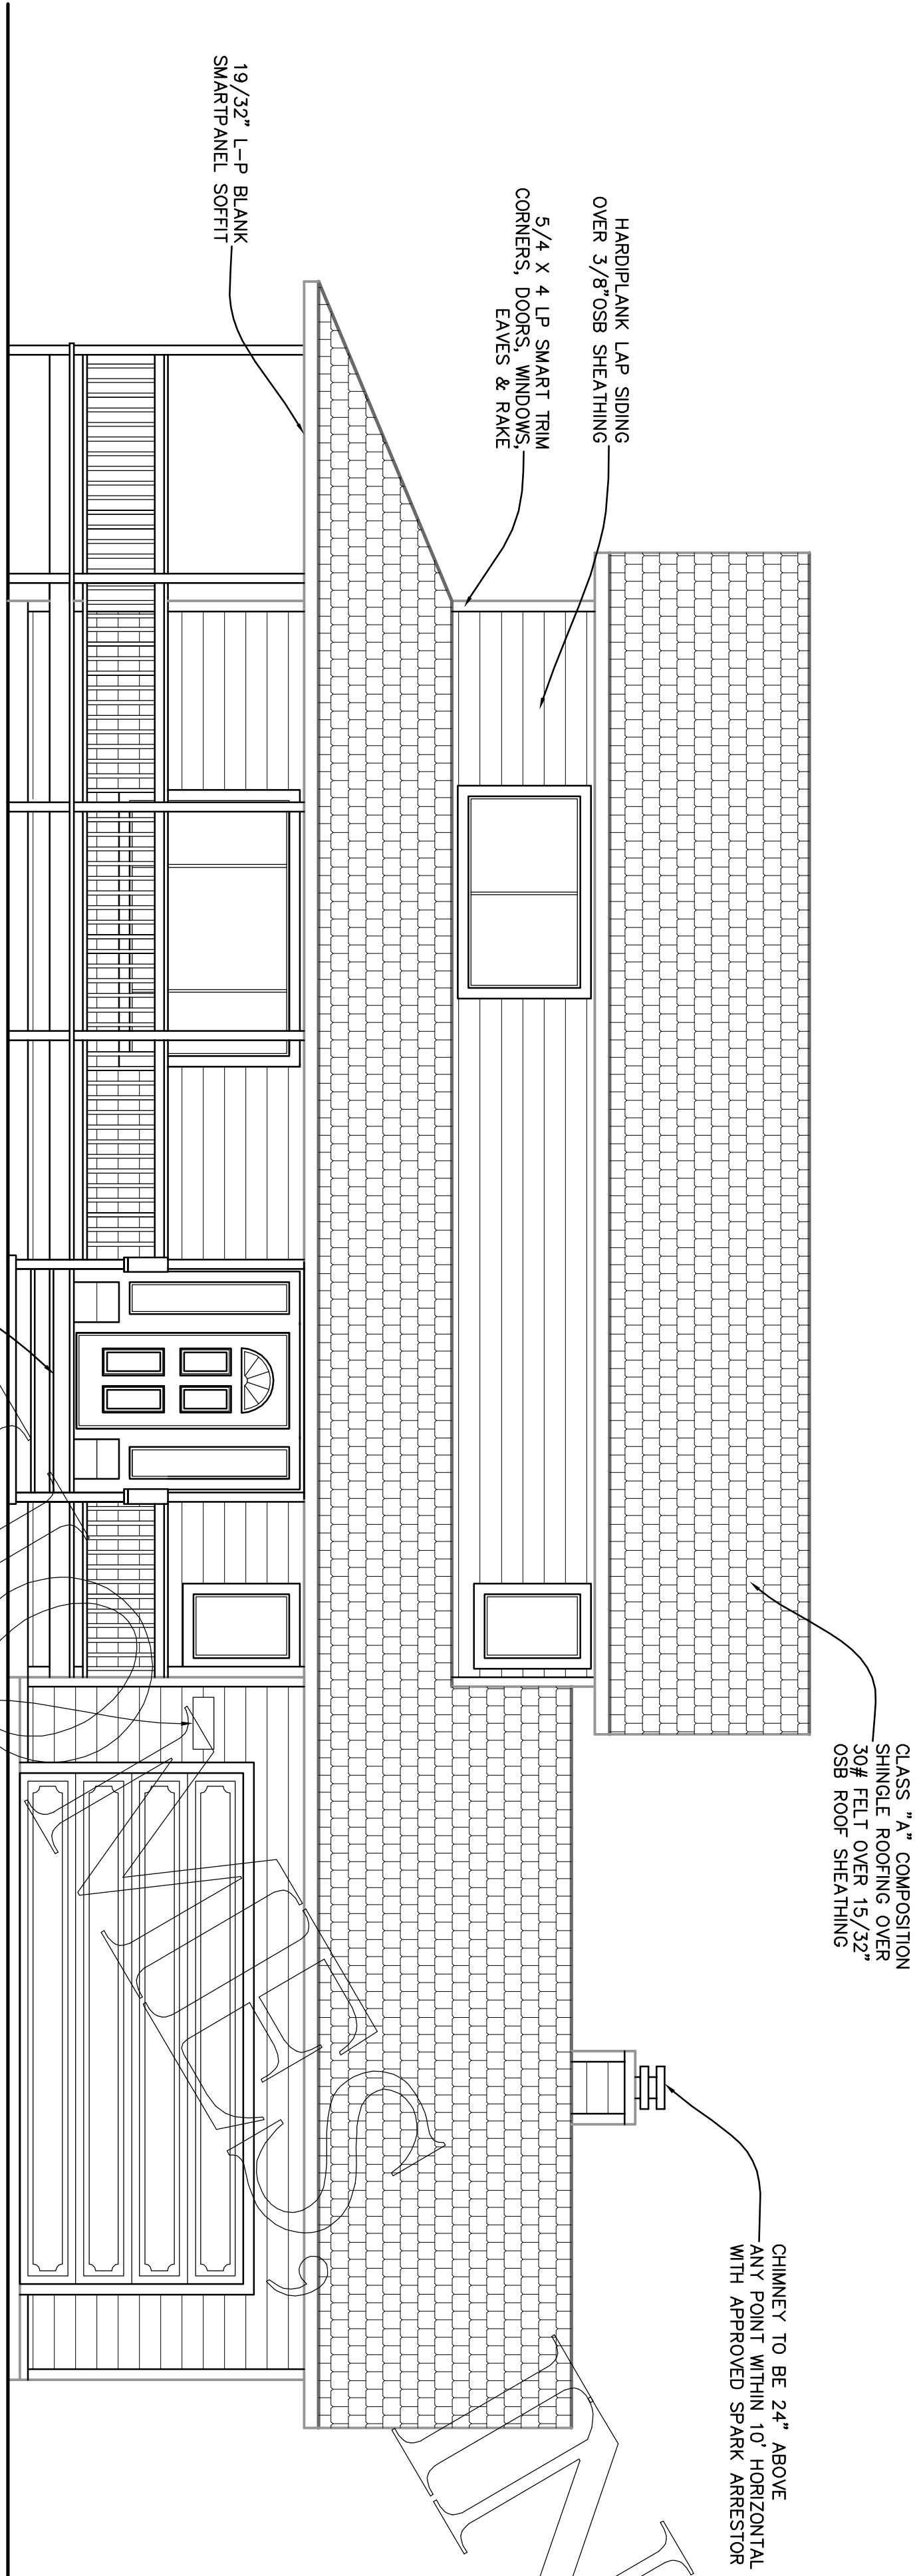

LEFT ELEVATION

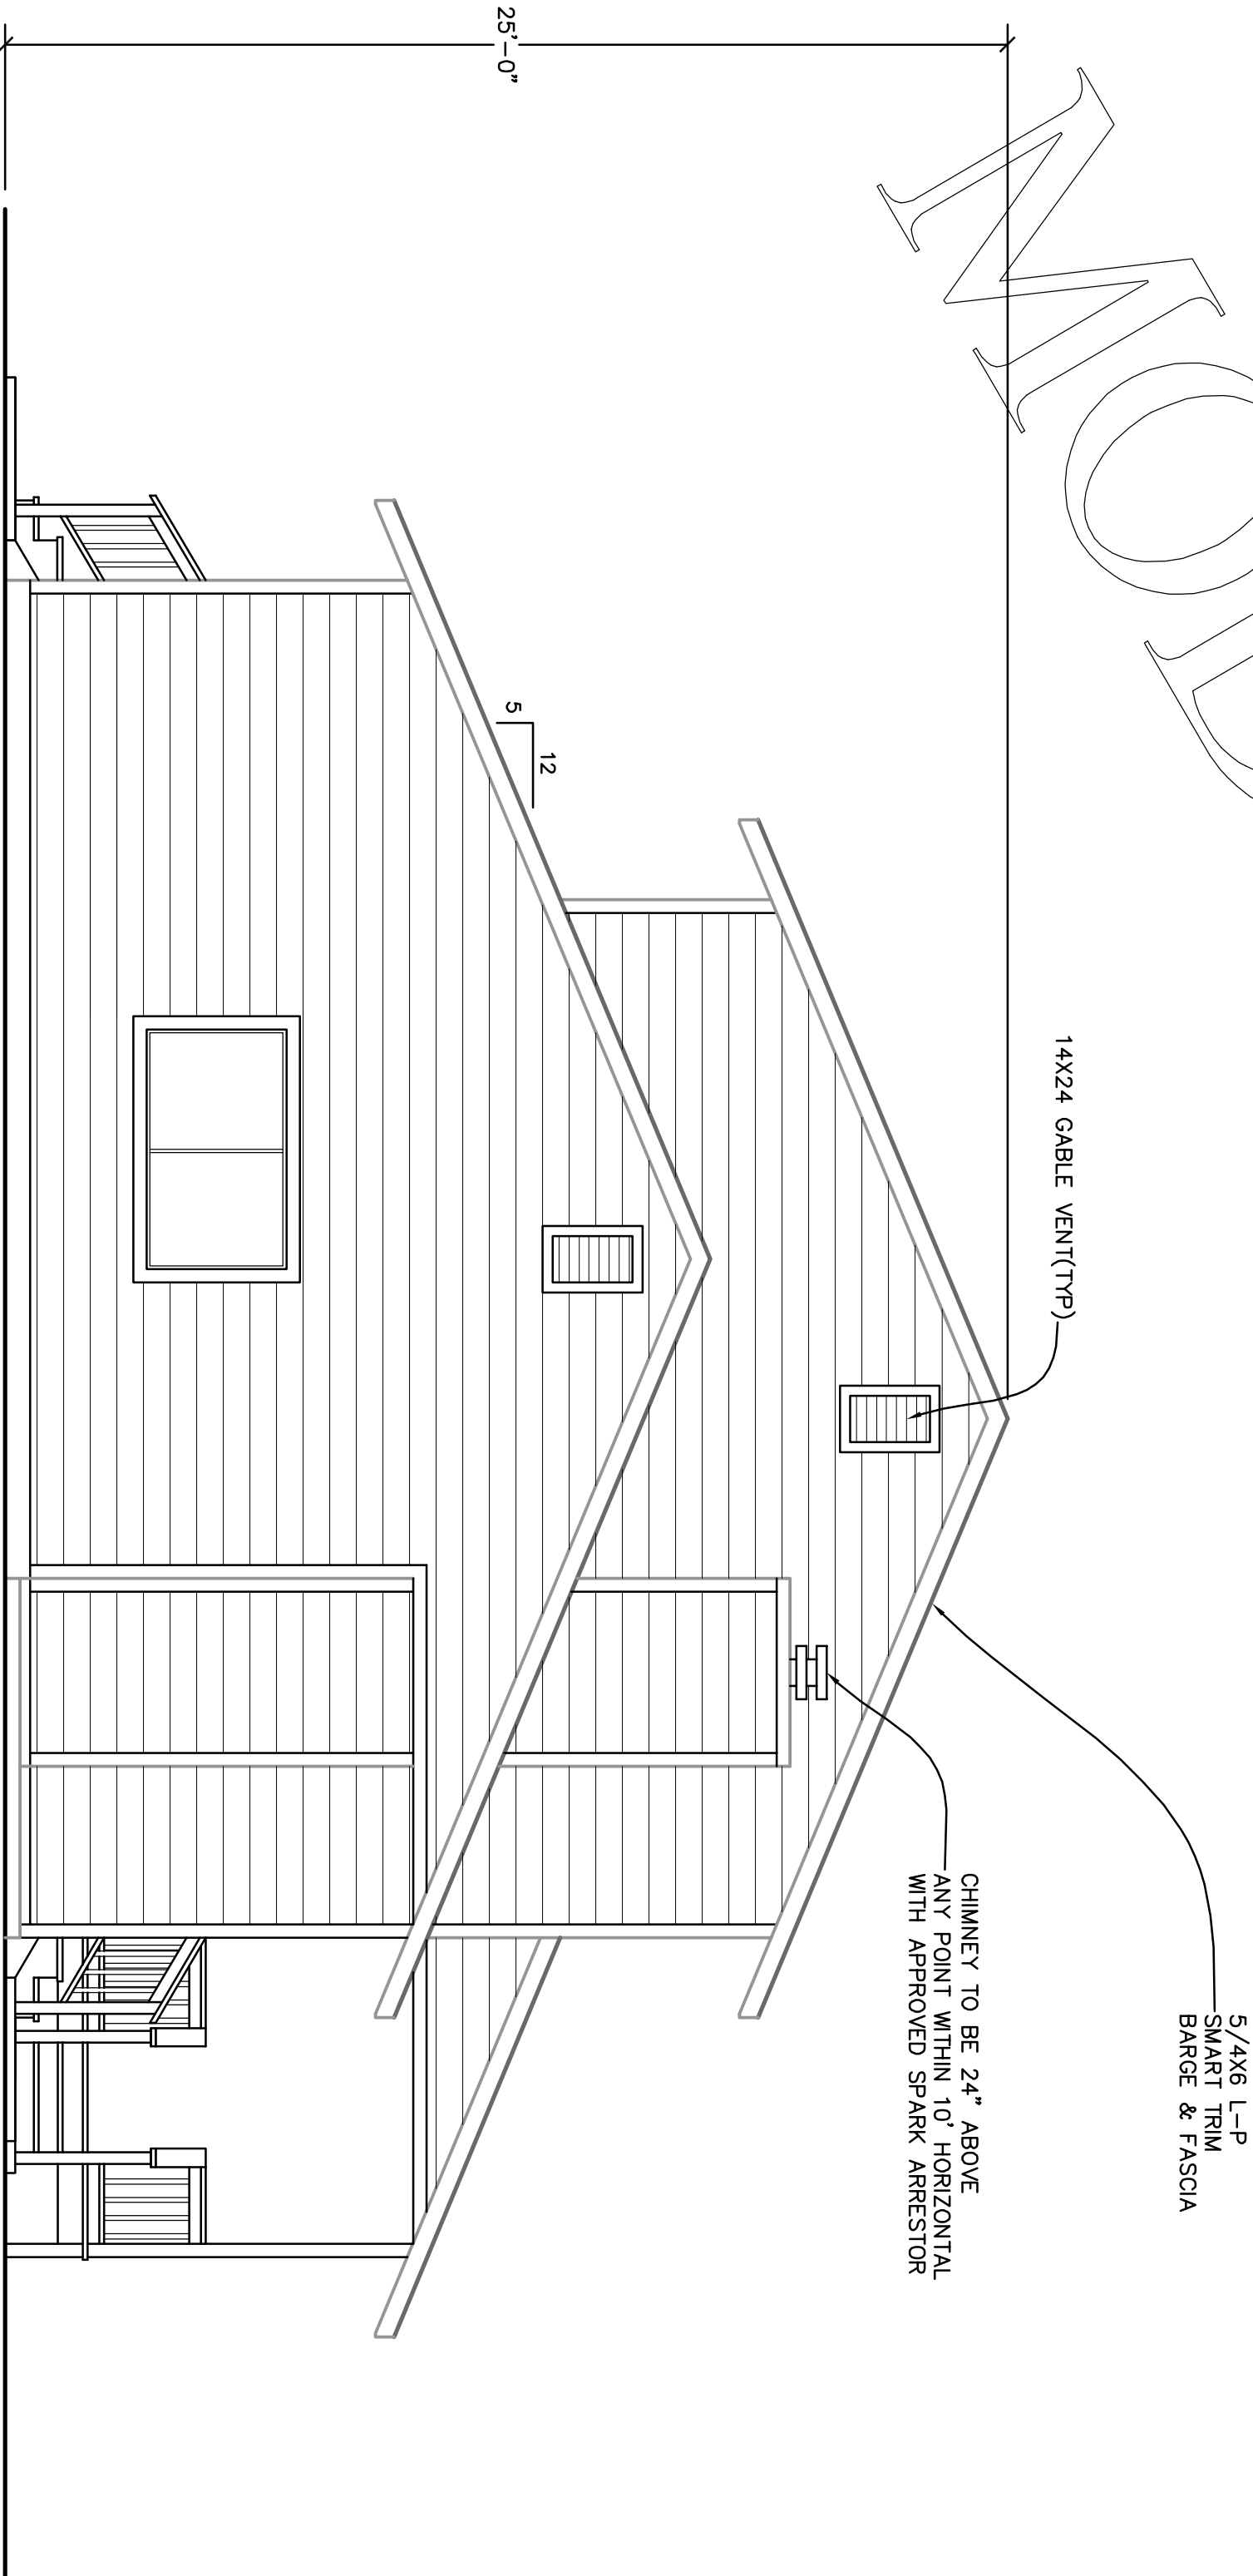

REVISIONS BY

PACIFIC MODERN HOMES
P.O. BOX 670
ELK GROVE, CA.
95759-9514
PHONE: (916) 685-9514



ELEVATIONS

RESIDENCE FOR:

PRE-ENGINEERED
WOODBRIDGE

DATE:

SCALE: 1/4" = 1'-0"

DRAWN BY: JIYHA

CHECKED BY: MA-SOO

SHEET: 1