



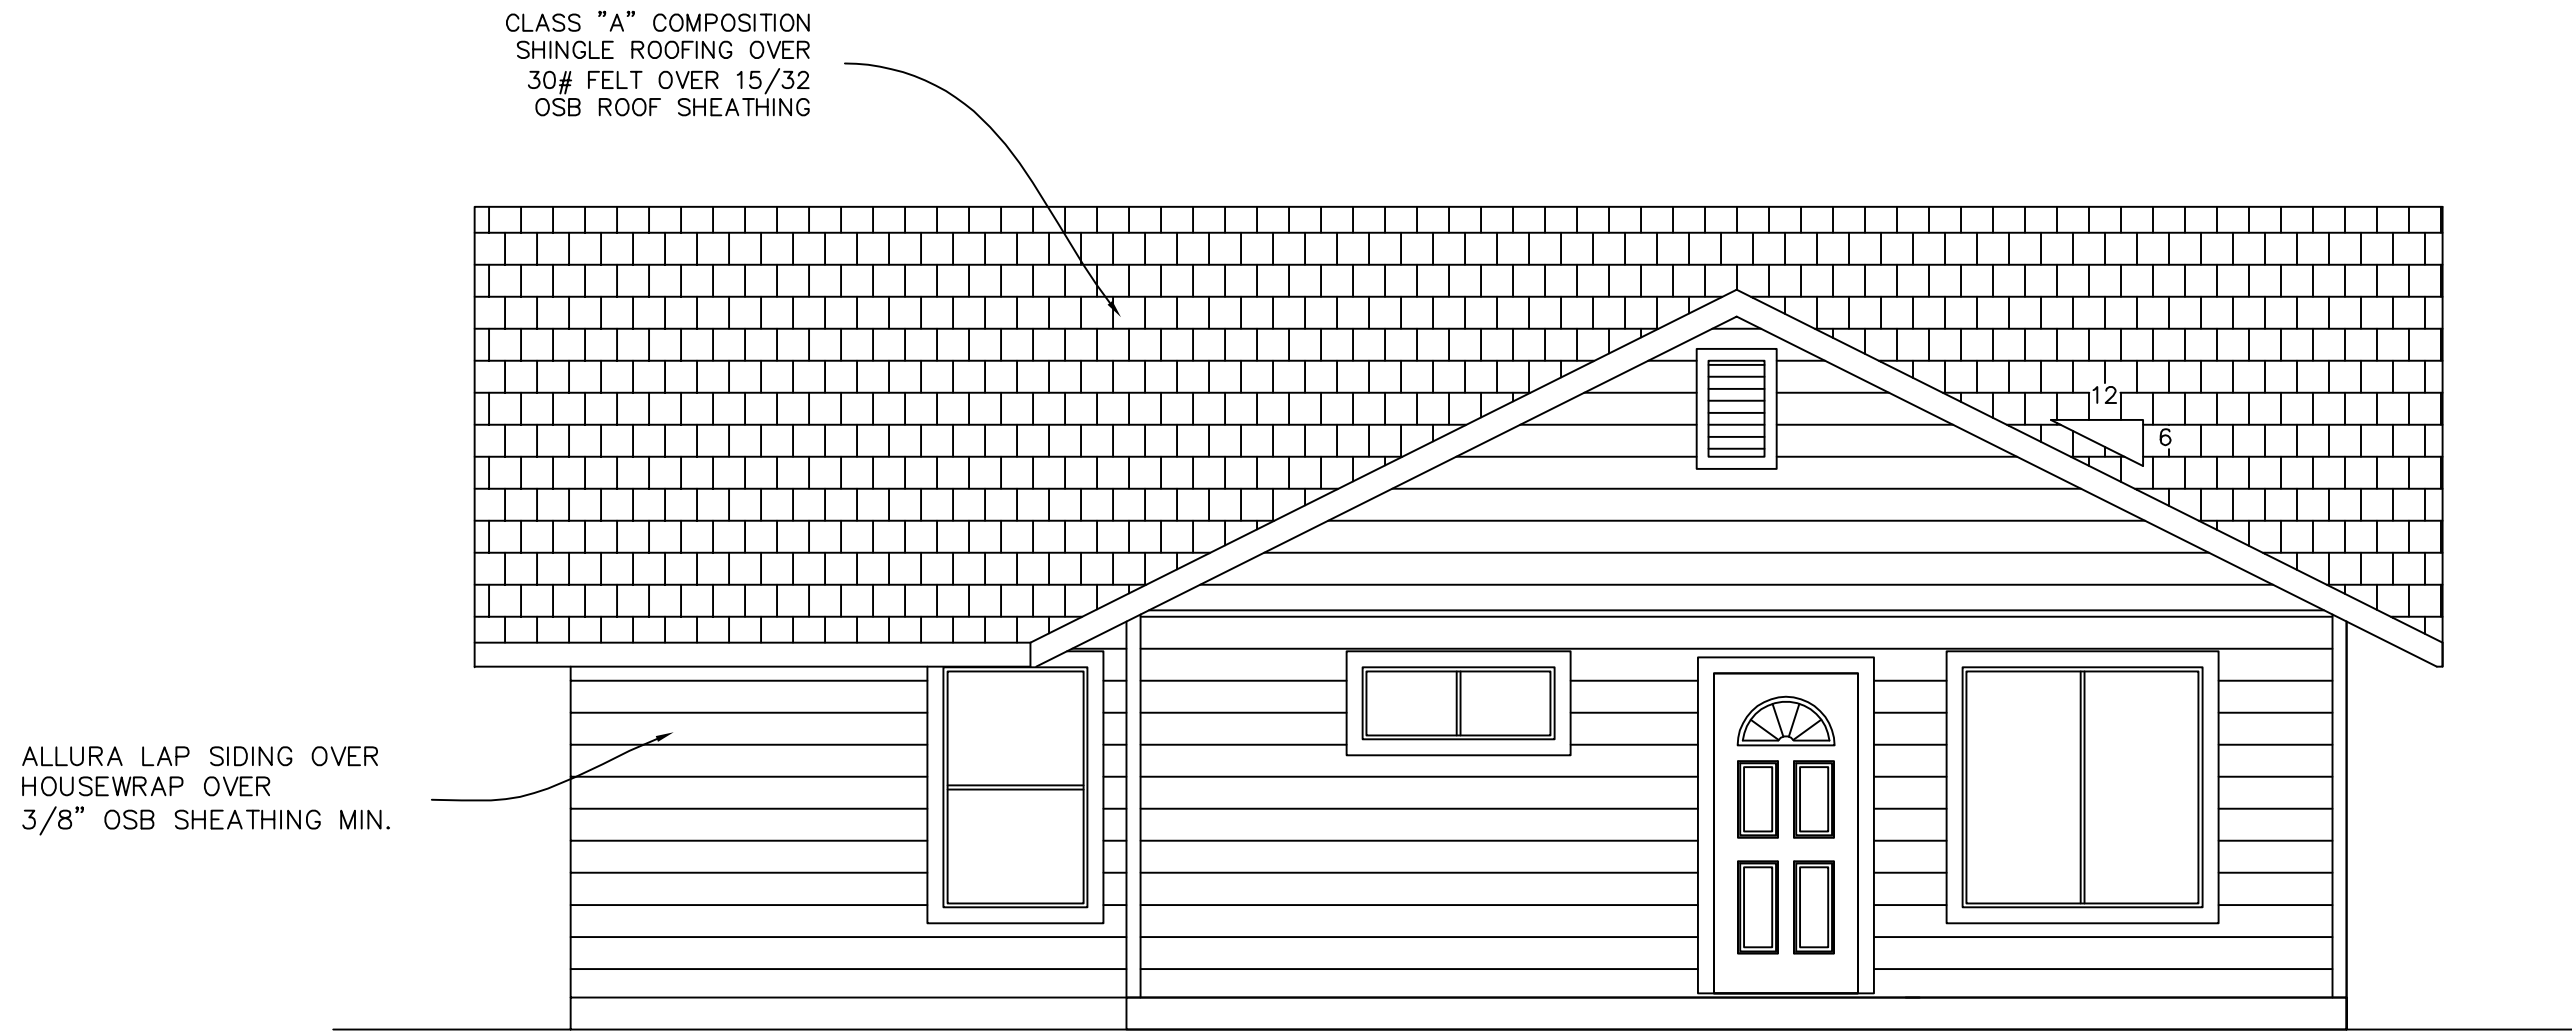


FRONT ELEVATION

SCALE 1/4" = 1'-0"

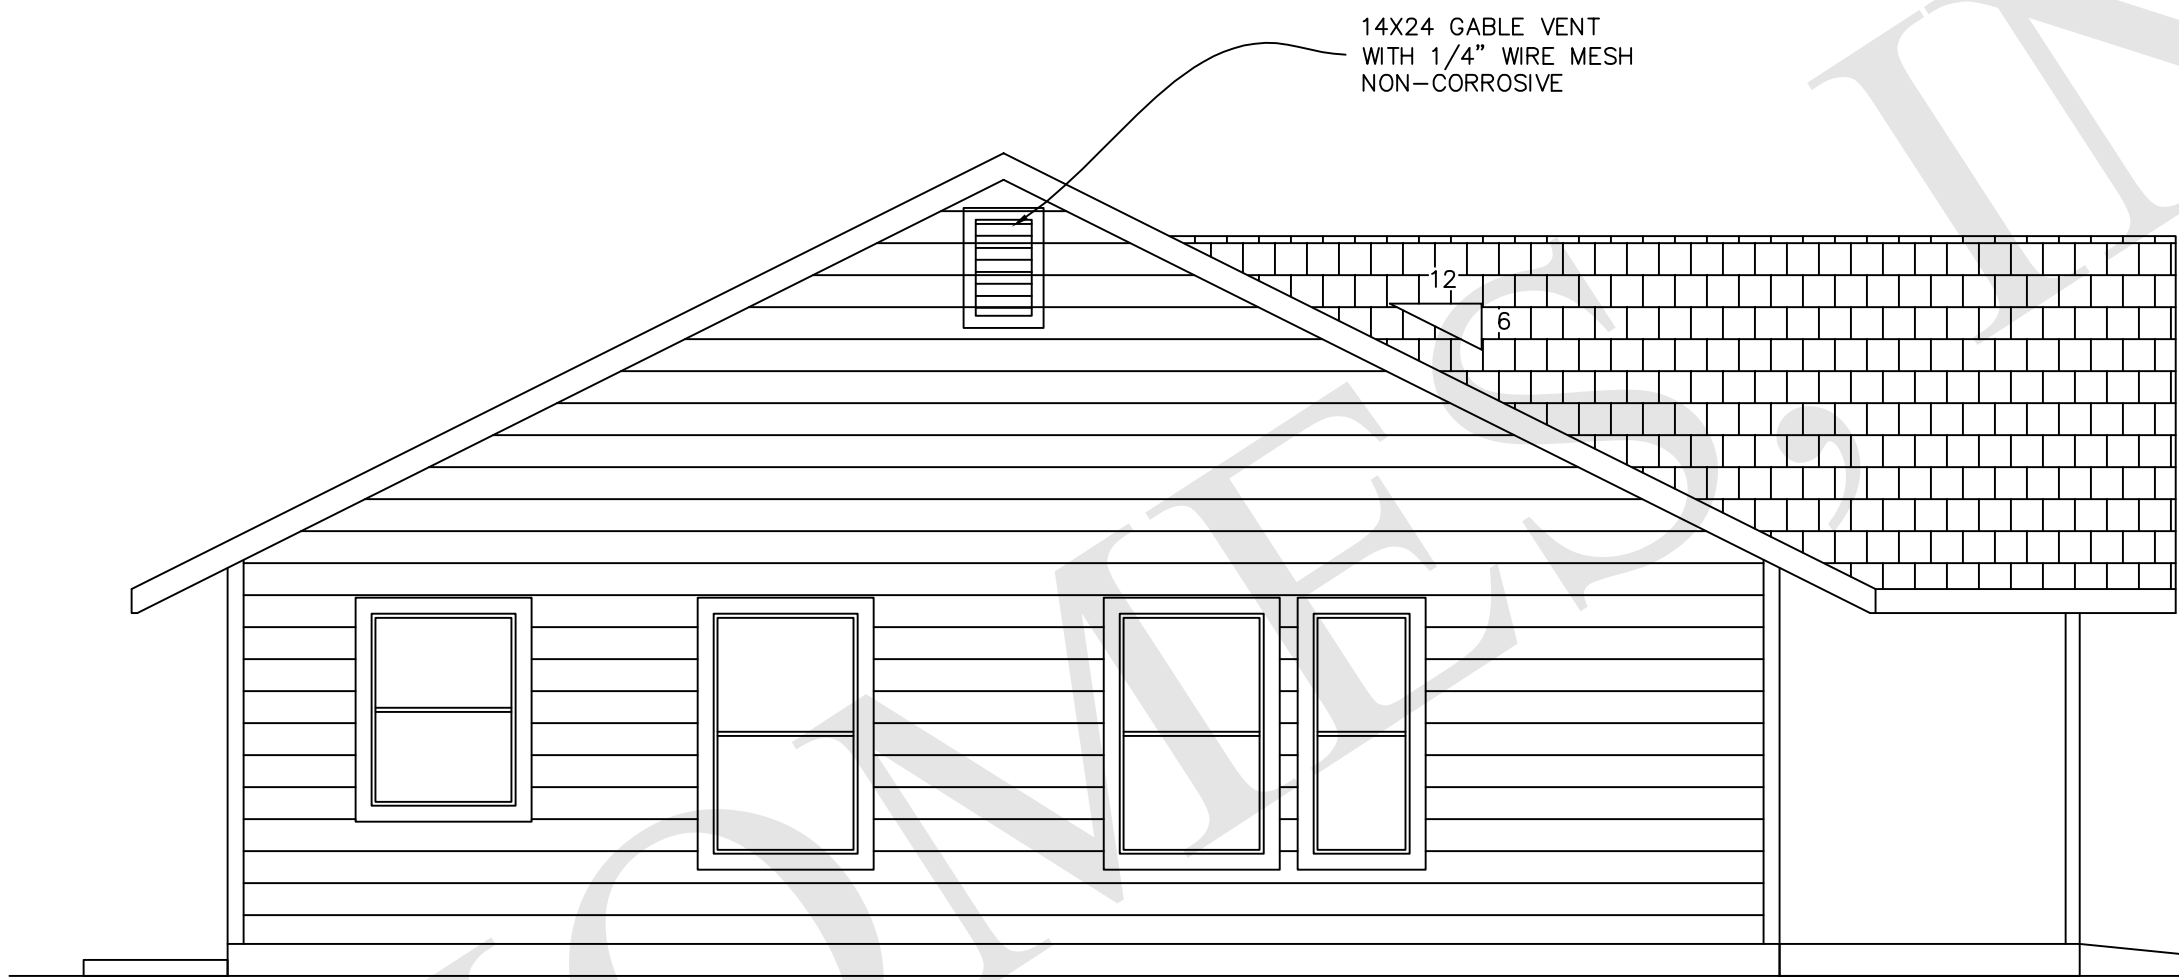


LEFT ELEVATION

SCALE 1/4" = 1'-0"

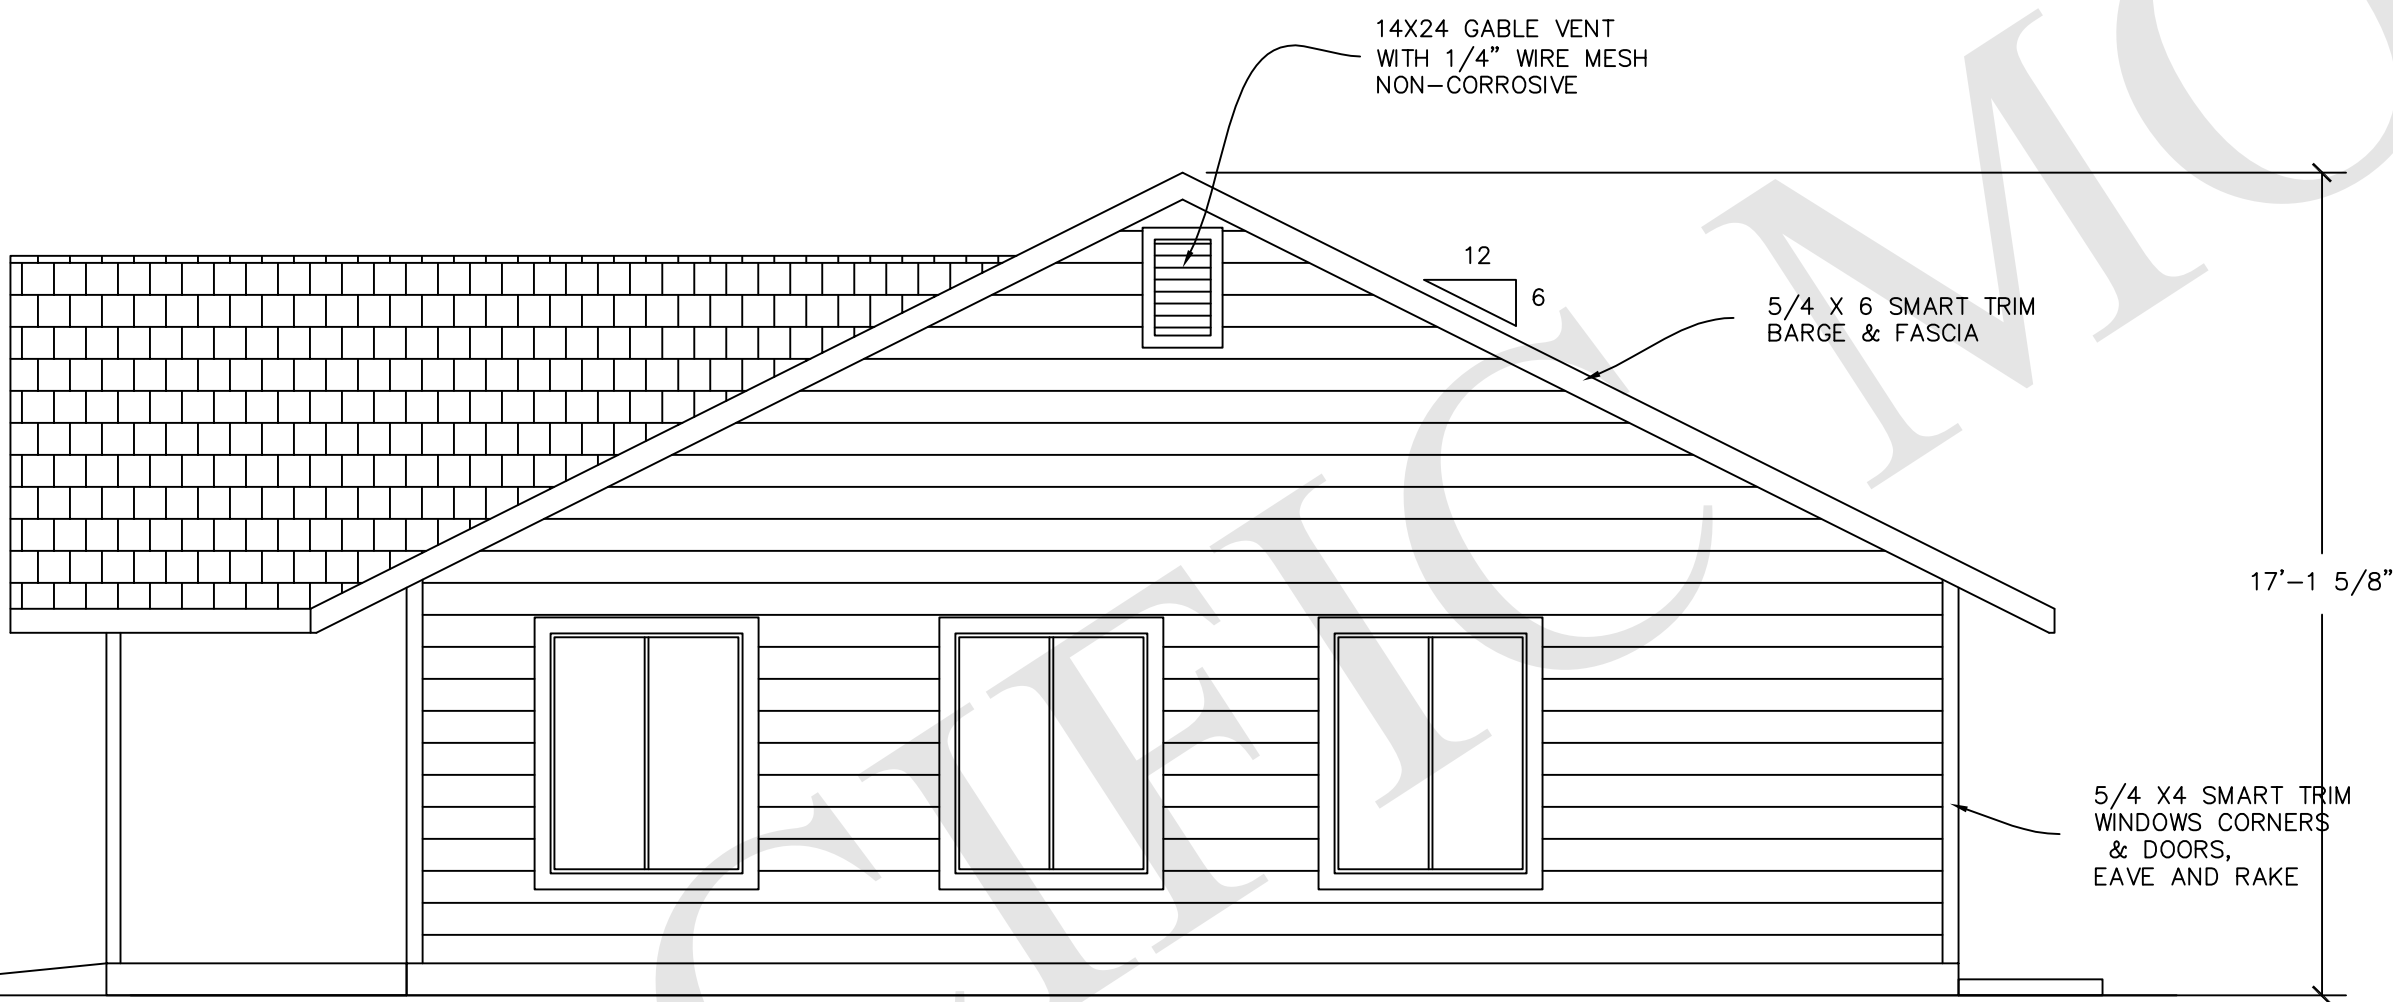

RIGHT ELEVATION

SCALE 1/4" = 1'-0"

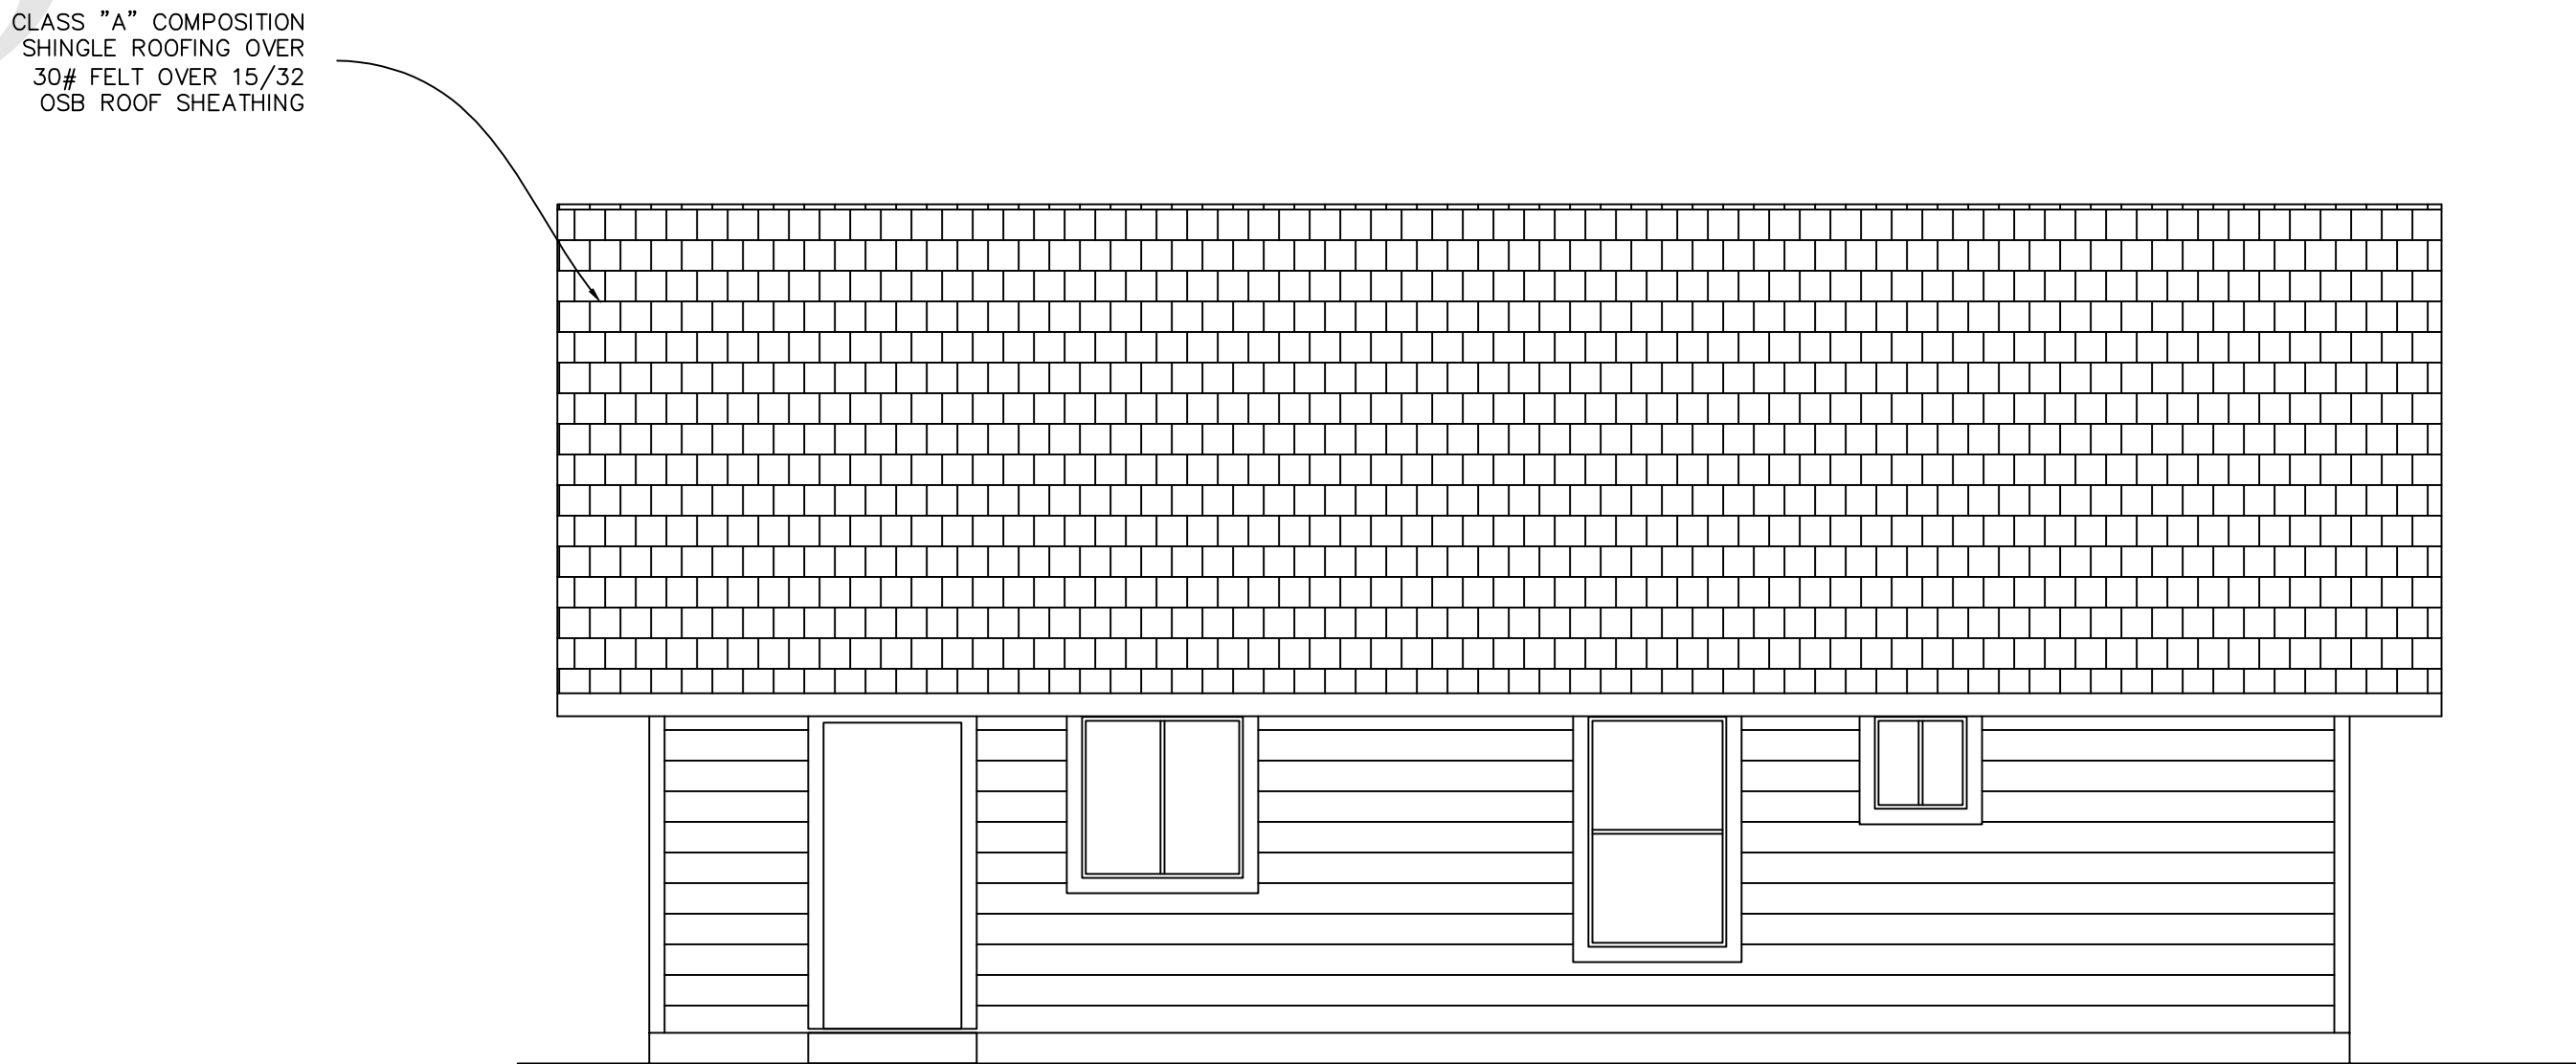


REAR ELEVATION

SCALE 1/4" = 1'-0"

REVISIONS	BY

PACIFIC MODERN HOMES
P.O. BOX 670
ELK GROVE, CA.
95759
PHONE: (916) 685-9514

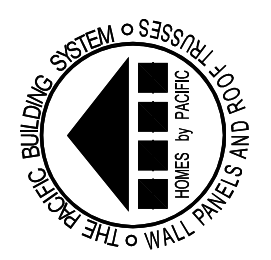

PAGE TITLE

ELEVATIONS

RESIDENCE FOR

PRE-ENGINEERED H.
NEWPORT E.

DATE: 6/30/17
SCALE: 1/4" = 1'-0"
DRAWN BY: MPW
PLAN NO.:

SHEET: 1