


PARCHER  
WOODWARD

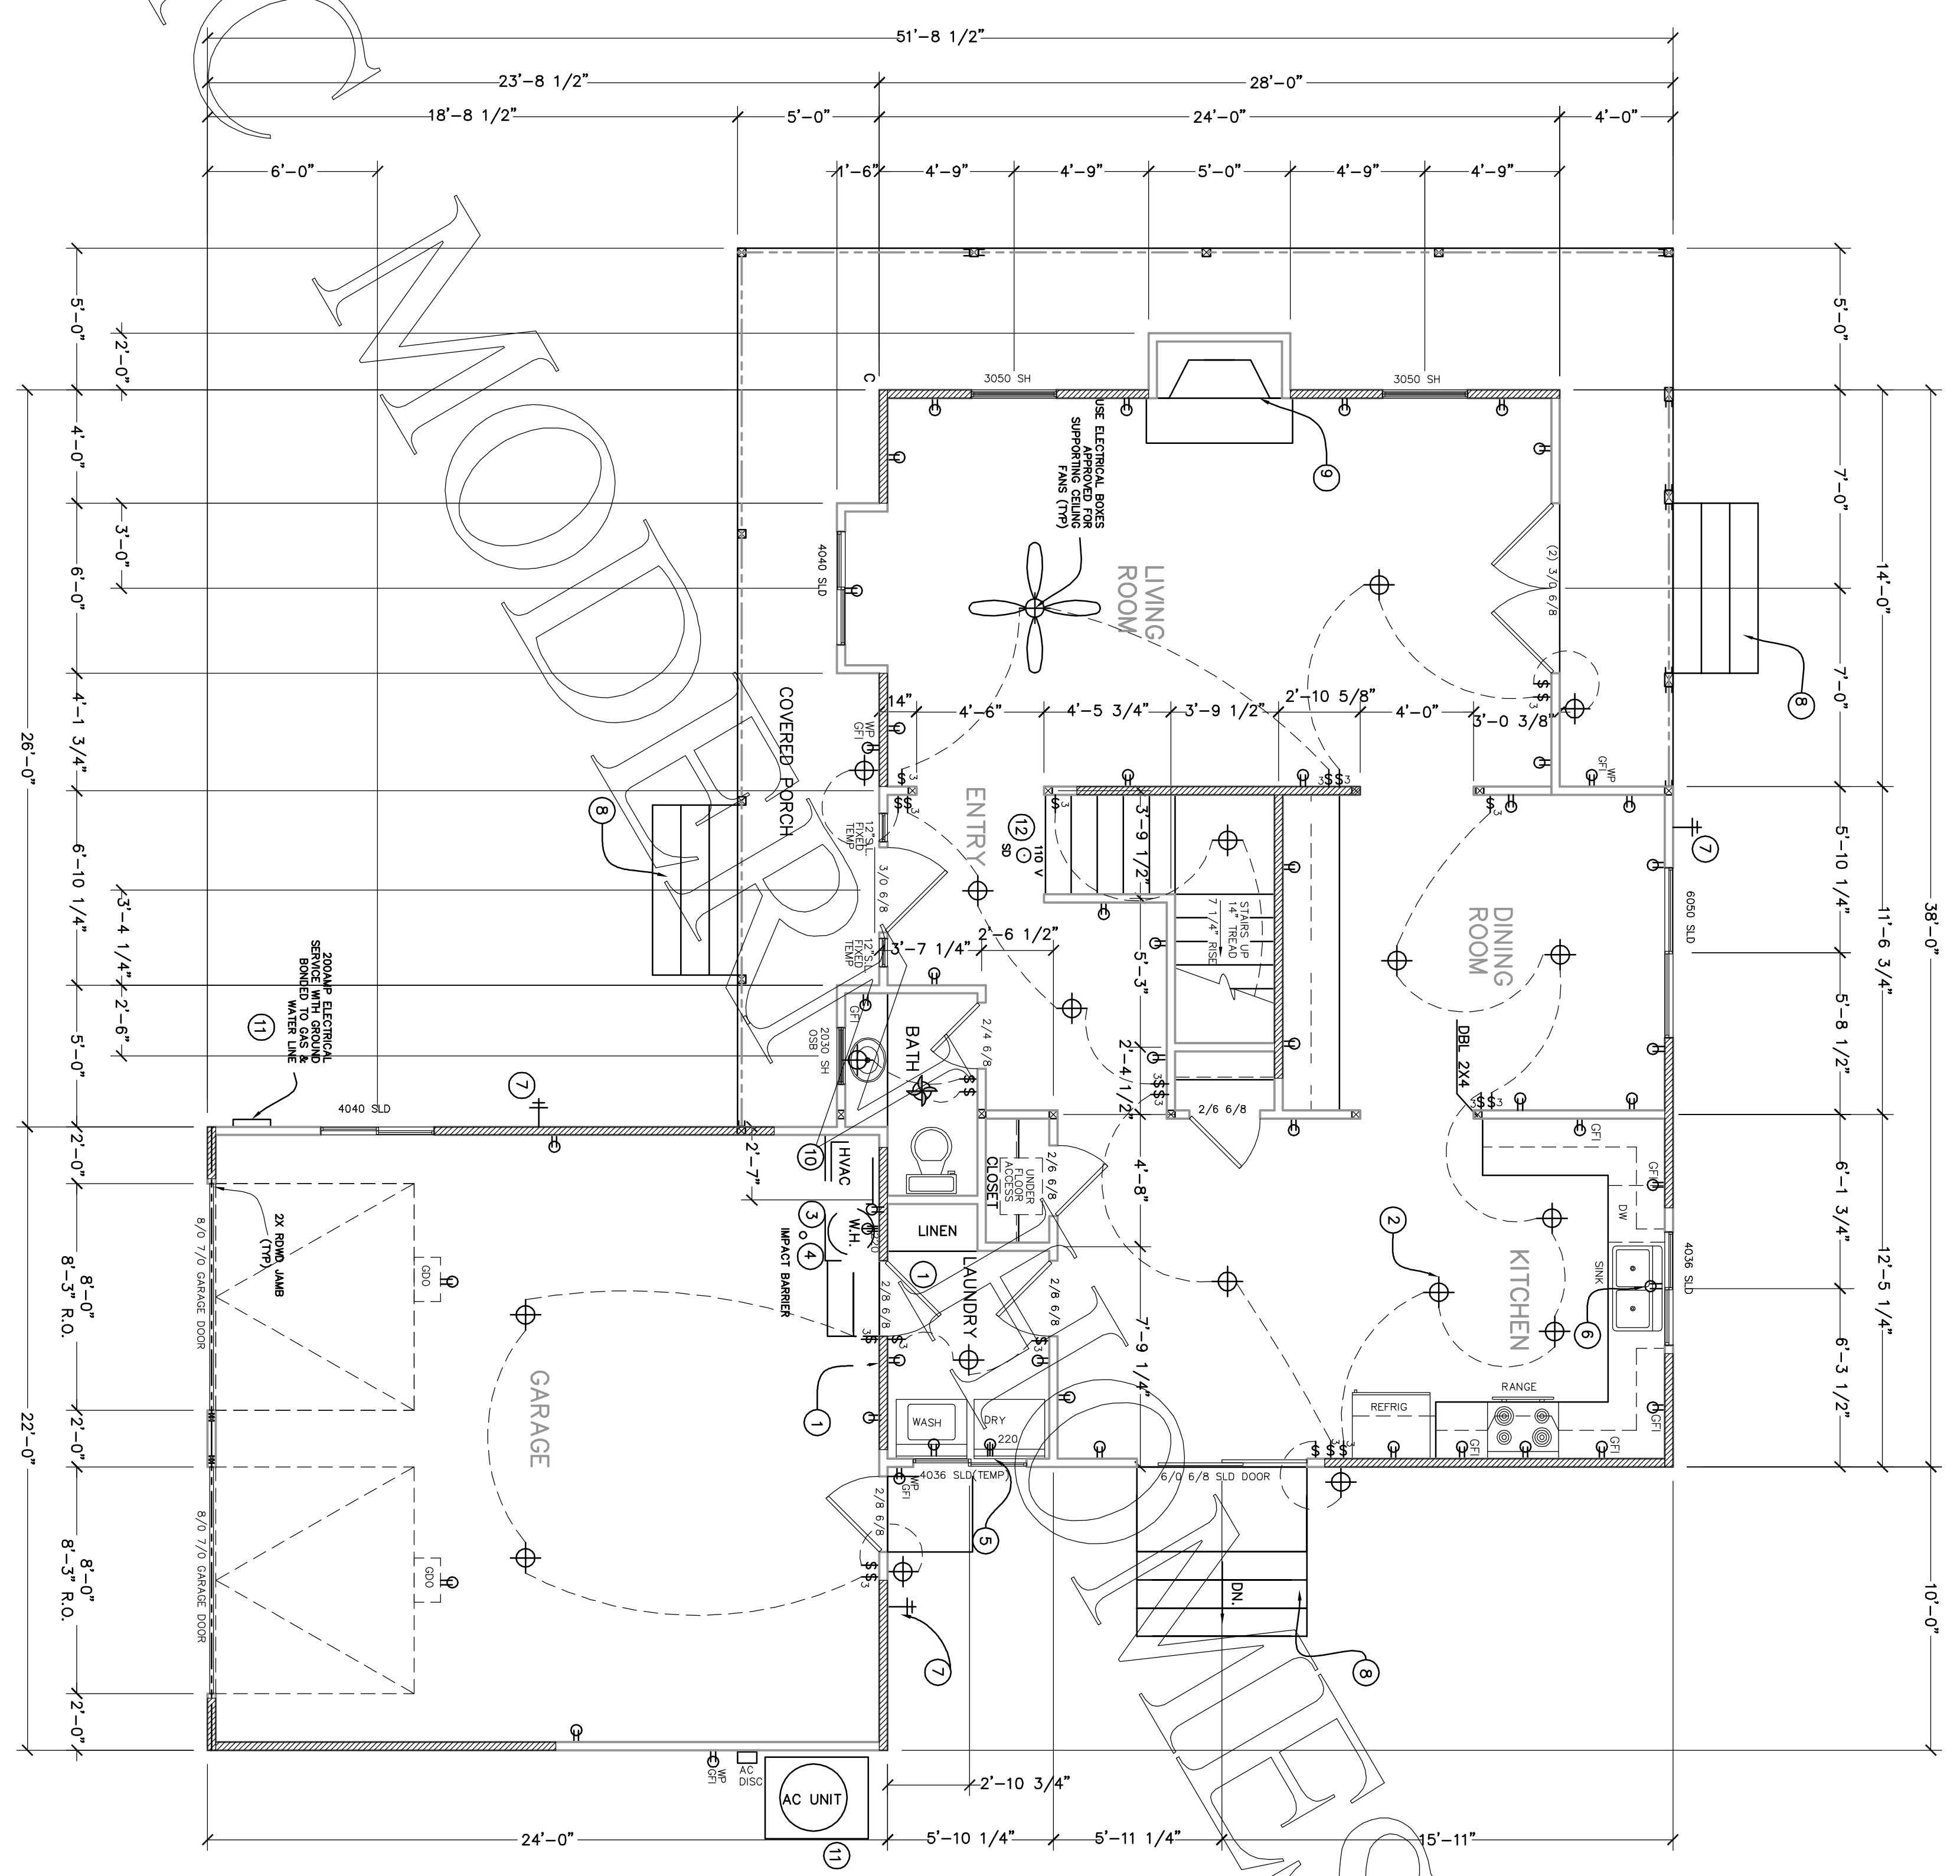

**KEY NOTES:**

1. FIRE SEPARATION BETWEEN GARAGE AND HOUSE IS REQUIRED. THE SEPARATION WALL SHALL BE 1/2\"/>

**LEGEND**

- ⌘ SWITCH
- ⊕ RECEPTACLE
- ⊙ LIGHT
- ⊕ HOSE BIB
- ⊕ FAN LIGHT

**SQUARE FOOTAGE**

1ST FLOOR	1036 SQ FT
2ND FLOOR	1333 SQ FT
TOTAL LIVING	2369 SQ FT
GARAGE	565 SQ FT
CYRD PORCH	325 SQ FT