


PACIFIC MODERN HOMES, INC.

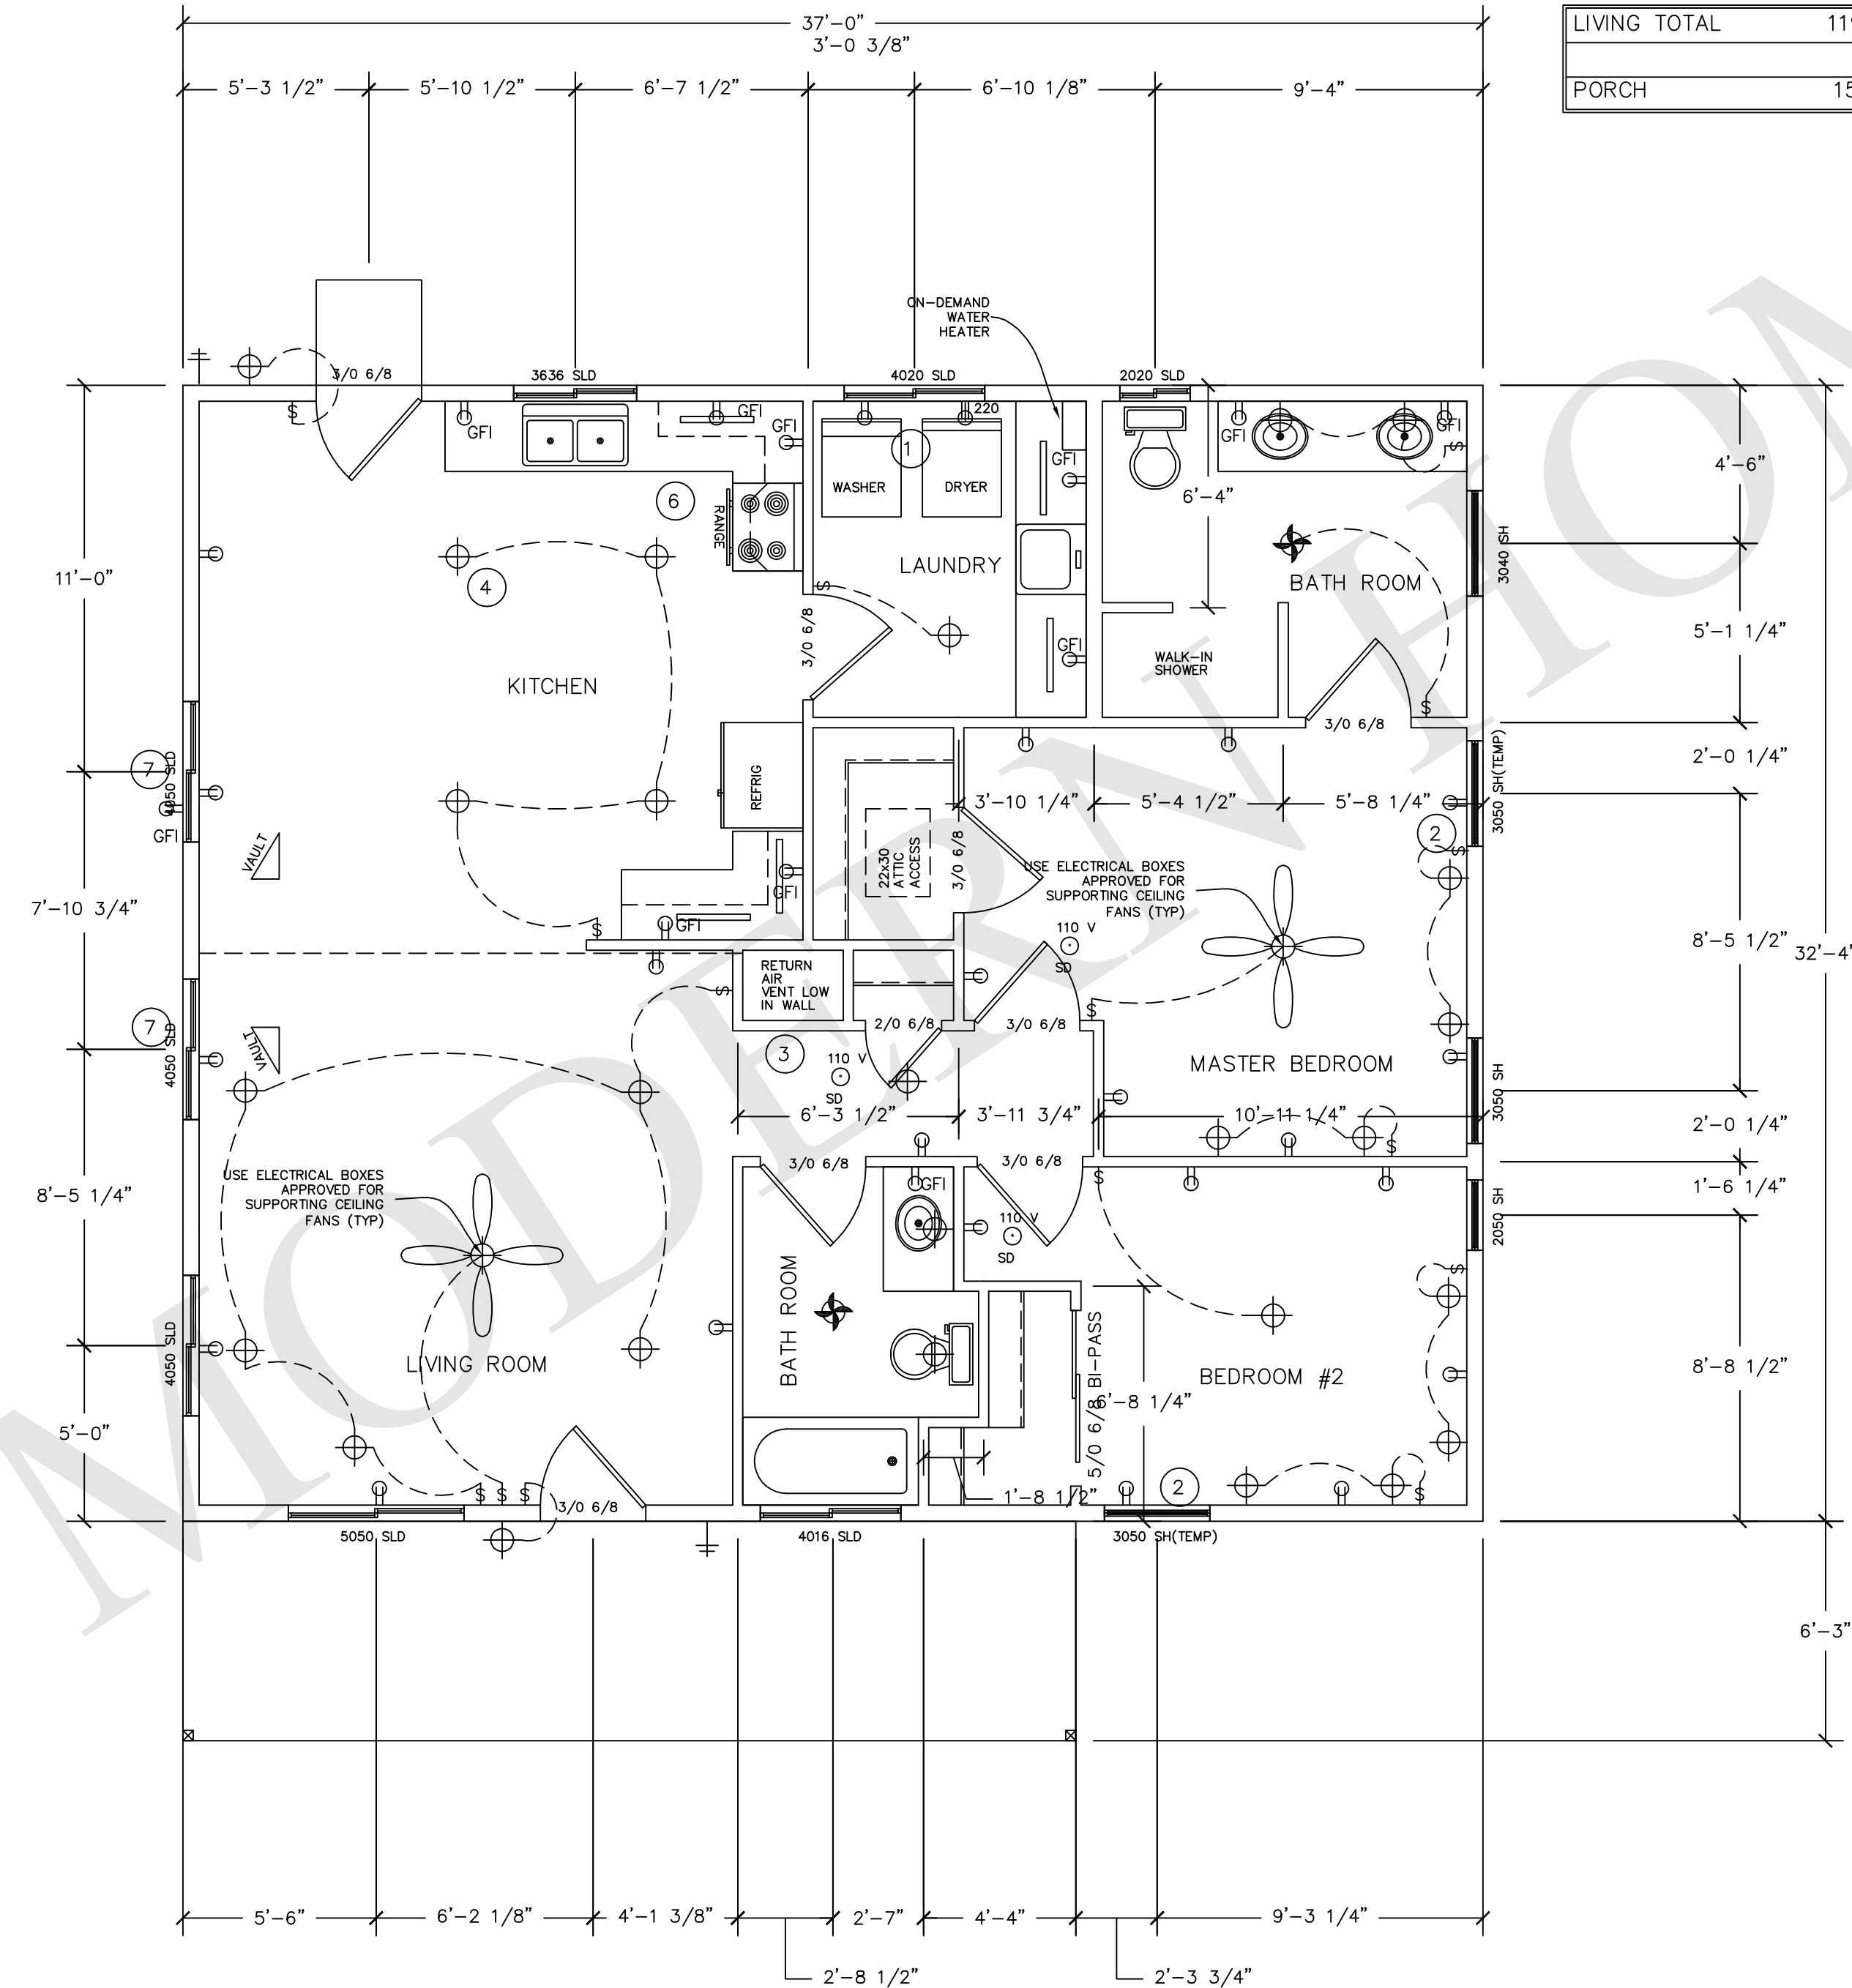

REVISIONS	BY

PACIFIC MODERN HOMES
P.O. BOX 670
ELK GROVE, CA. 95759
PHONE: (916) 685-9514

RESIDENCE FOR: T. H. E.
PRE-ENGINEERED
NEWPORT

DATE: 6/30/17
SCALE: 1/4" = 1'-0"
DRAWN BY: MPW
PLAN NO.:
SHEET: 2